


This map is for assessment use only and does NOT represent a survey.

No liability is assumed for the accuracy of the data delineated herein. Information on roads and other non-assessed parcels may be obtained from the Road Document Listing in the Assessor's Office.

This map is compiled from official records, including surveys and deeds, but only contains the information required for assessment. See the recorded documents for more detailed legal information.

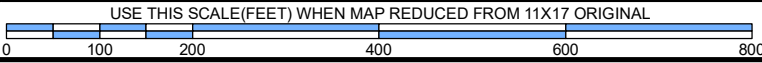

NOTES

### ASSESSOR'S PARCELS - CLARK COUNTY, NV.

Briana Johnson - Assessor


—	PARCEL BOUNDARY	□	CONDOMINIUM UNIT	001	ROAD PARCEL NUMBER
- - -	SUB BOUNDARY	■	AIR SPACE PCL	001	PARCEL NUMBER
— — — —	PM/LD BOUNDARY	■	RIGHT OF WAY PCL	1.00	ACREAGE
— — — —	ROAD EASEMENT	■	SUB-SURFACE PCL	202	PARCEL SUB/SEQ NUMBER
— — — —	MATCH / LEADER LINE			PB 24-45	PLAT RECORDING NUMBER
- - - - -	HISTORIC LOT LINE			5	BLOCK NUMBER
- - - - -	HISTORIC SUB BOUNDARY			5	LOT NUMBER
- - - - -	HISTORIC PM/LD BOUNDARY			GL5	GOV. LOT NUMBER
- - - - -	SECTION LINE				

BOOK T13S R71E

SEC. 8

MAP N 2 NW 4

001-08-1

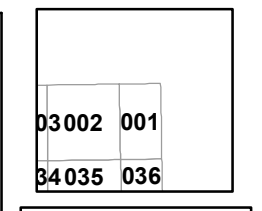


6	5	4	3	2	1
7	8	9	10	11	12
13	14	15	16	17	18
19	20	21	22	23	24
25	26	27	28	29	30
31	32	33	34	35	36

8	4	8	4
5	1	5	1
6	2	6	2
7	3	7	3
8	4	8	4
5	1	5	1



Scale: 1" = 200'

Rev: 10/17/2023

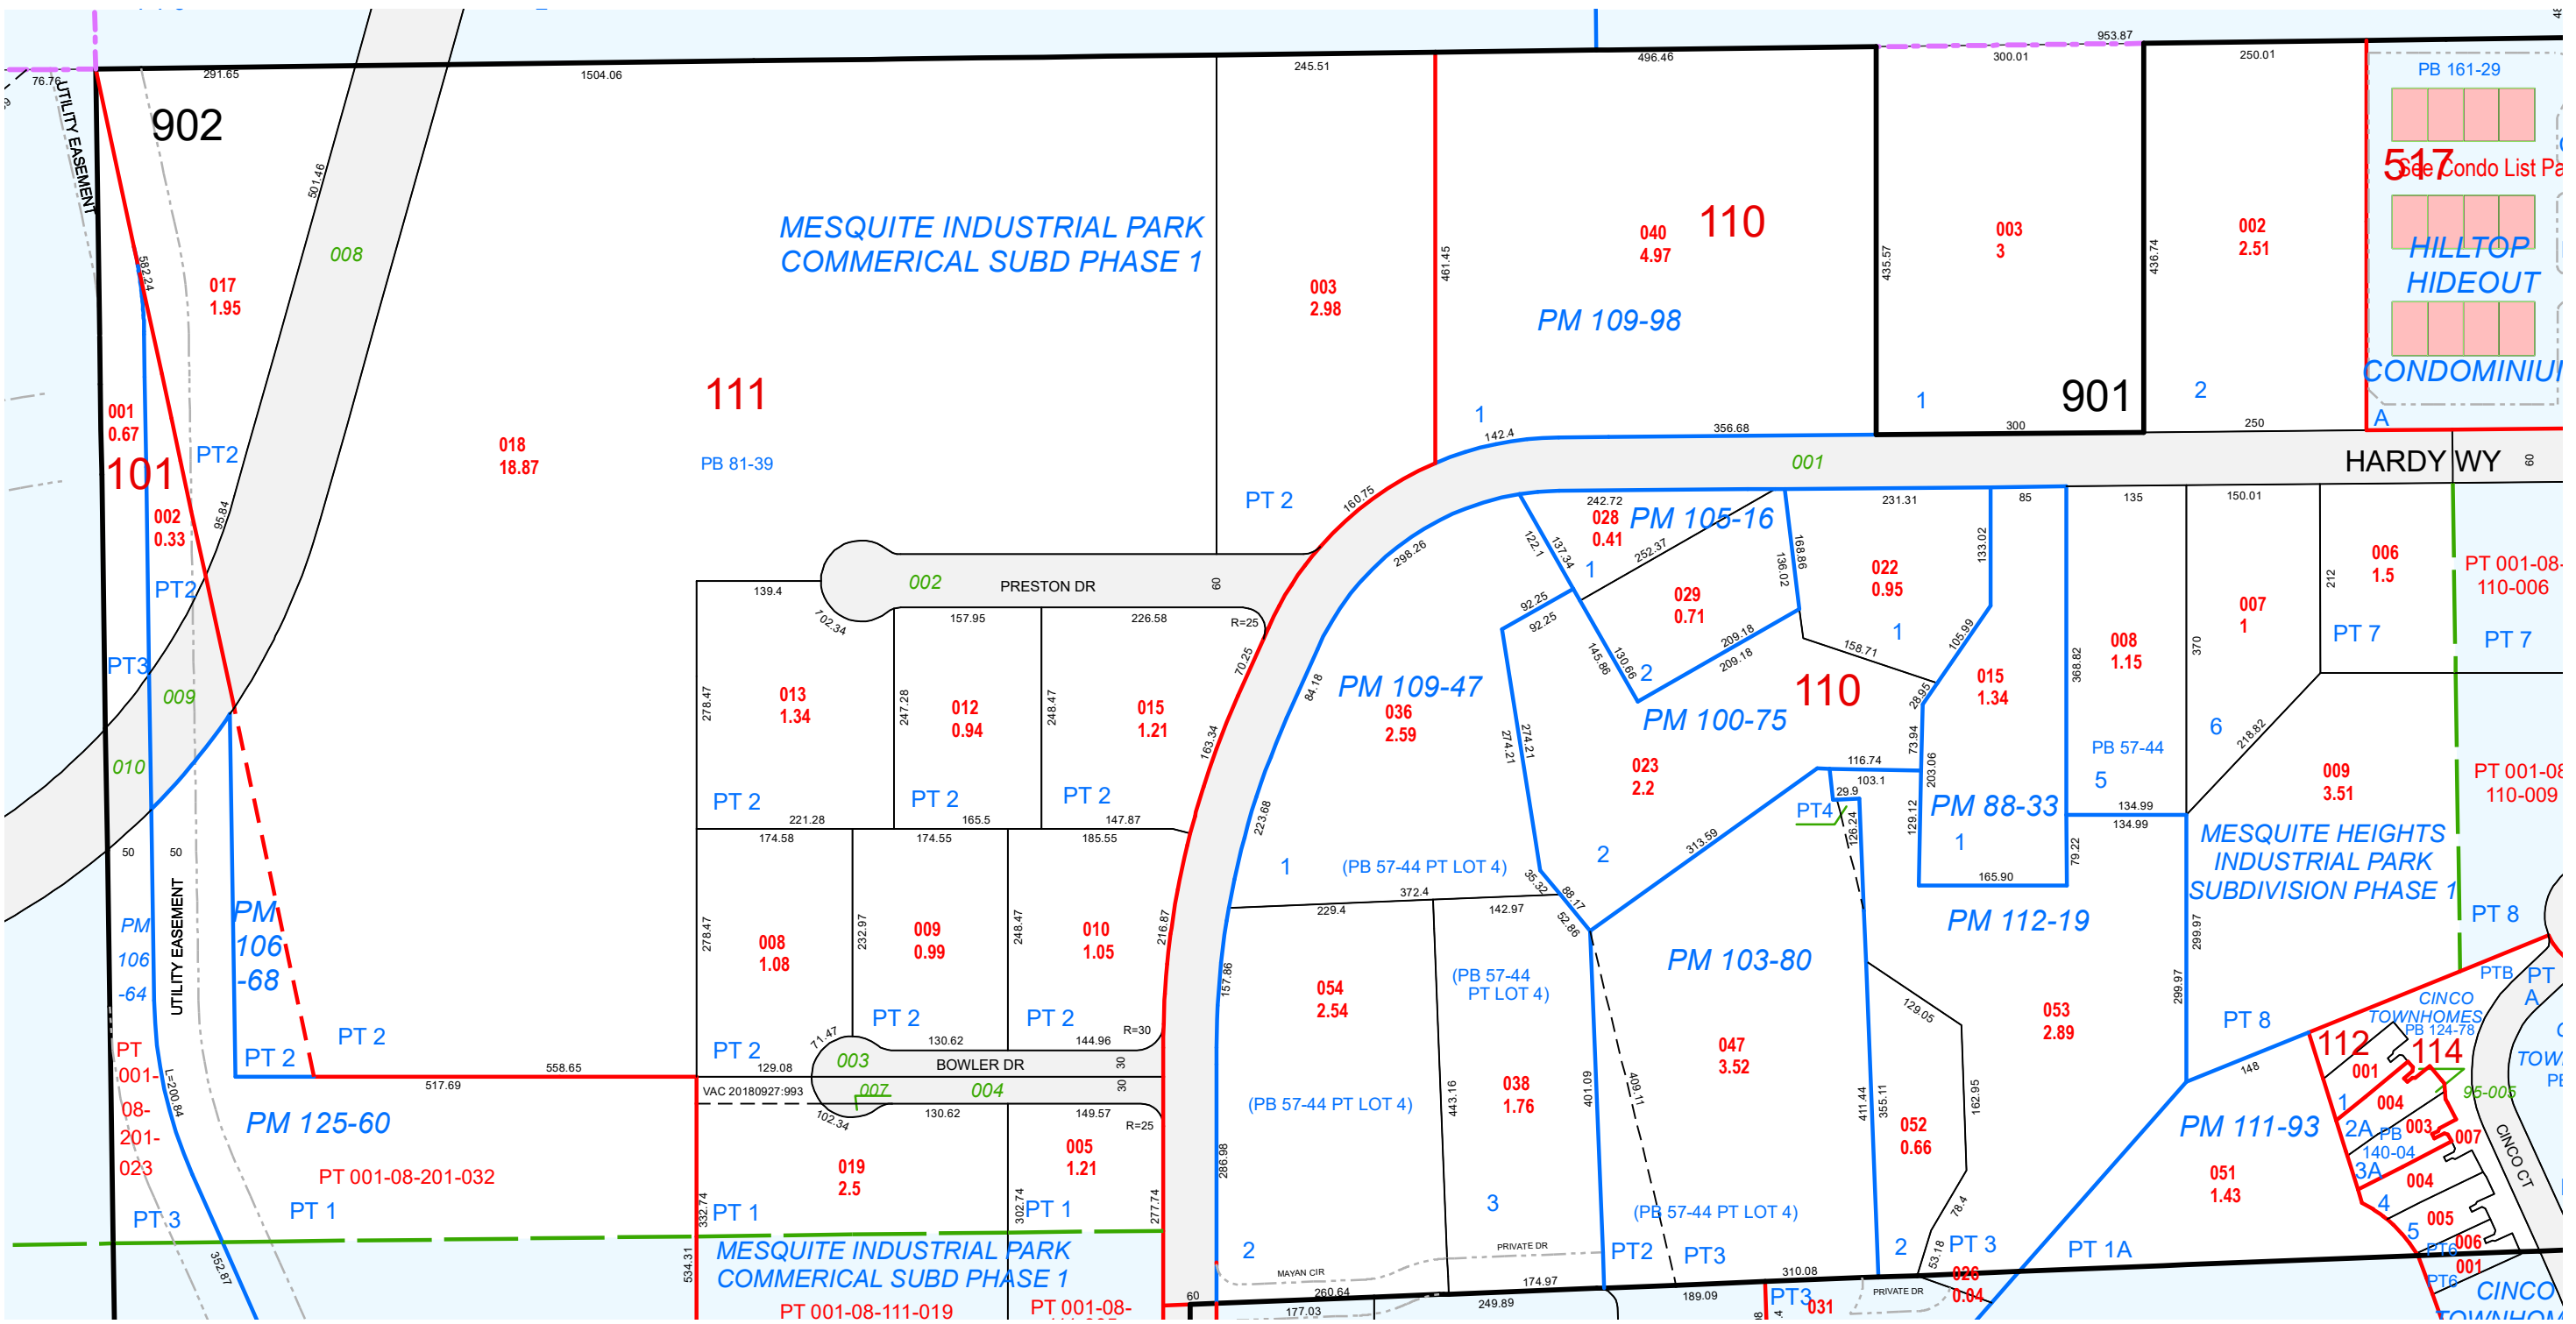

TAX DIST 902,901