

This map is for assessment use only and does NOT represent a survey.
 No liability is assumed for the accuracy of the data delineated herein.
 Information on roads and other non-assessed parcels may be obtained from the Road Document Listing in the Assessor's Office.

This map is compiled from official records, including surveys and deeds, but only contains the information required for assessment. See the recorded documents for more detailed legal information.

USE THIS SCALE (FEET) WHEN MAP REDUCED FROM 11X17 ORIGINAL

ASSESSOR'S PARCELS - CLARK COUNTY, NV.
 Briana Johnson - Assessor

BOOK T13S R71E SEC. 19 MAP S 2 SE 4 001-19-8

CLARK COUNTY NEVADA

MAP LEGEND:
 PARCEL BOUNDARY (solid blue line)
 SUB BOUNDARY (dashed blue line)
 PM/LD BOUNDARY (dotted blue line)
 ROAD EASEMENT (dashed red line)
 MATCH / LEADER LINE (dashed green line)
 HISTORIC LOT LINE (dashed black line)
 HISTORIC SUB BOUNDARY (dashed red line)
 HISTORIC PM/LD BOUNDARY (dotted blue line)
 SECTION LINE (dashed purple line)


CONDOMINIUM UNIT (green outline)
 AIR SPACE PCL (orange fill)
 RIGHT OF WAY PCL (grey fill)
 SUB-SURFACE PCL (brown fill)

001 ROAD PARCEL NUMBER
 001 PARCEL NUMBER
 1.00 ACREAGE
 202 PARCEL SUB/SEQ NUMBER
 PB 24-45 PLAT RECORDING NUMBER
 5 BLOCK NUMBER
 5 LOT NUMBER
 GL5 GOV. LOT NUMBER

03 002 001
 34 035 036

Scale: 1" = 200'

Rev: 7/12/2023

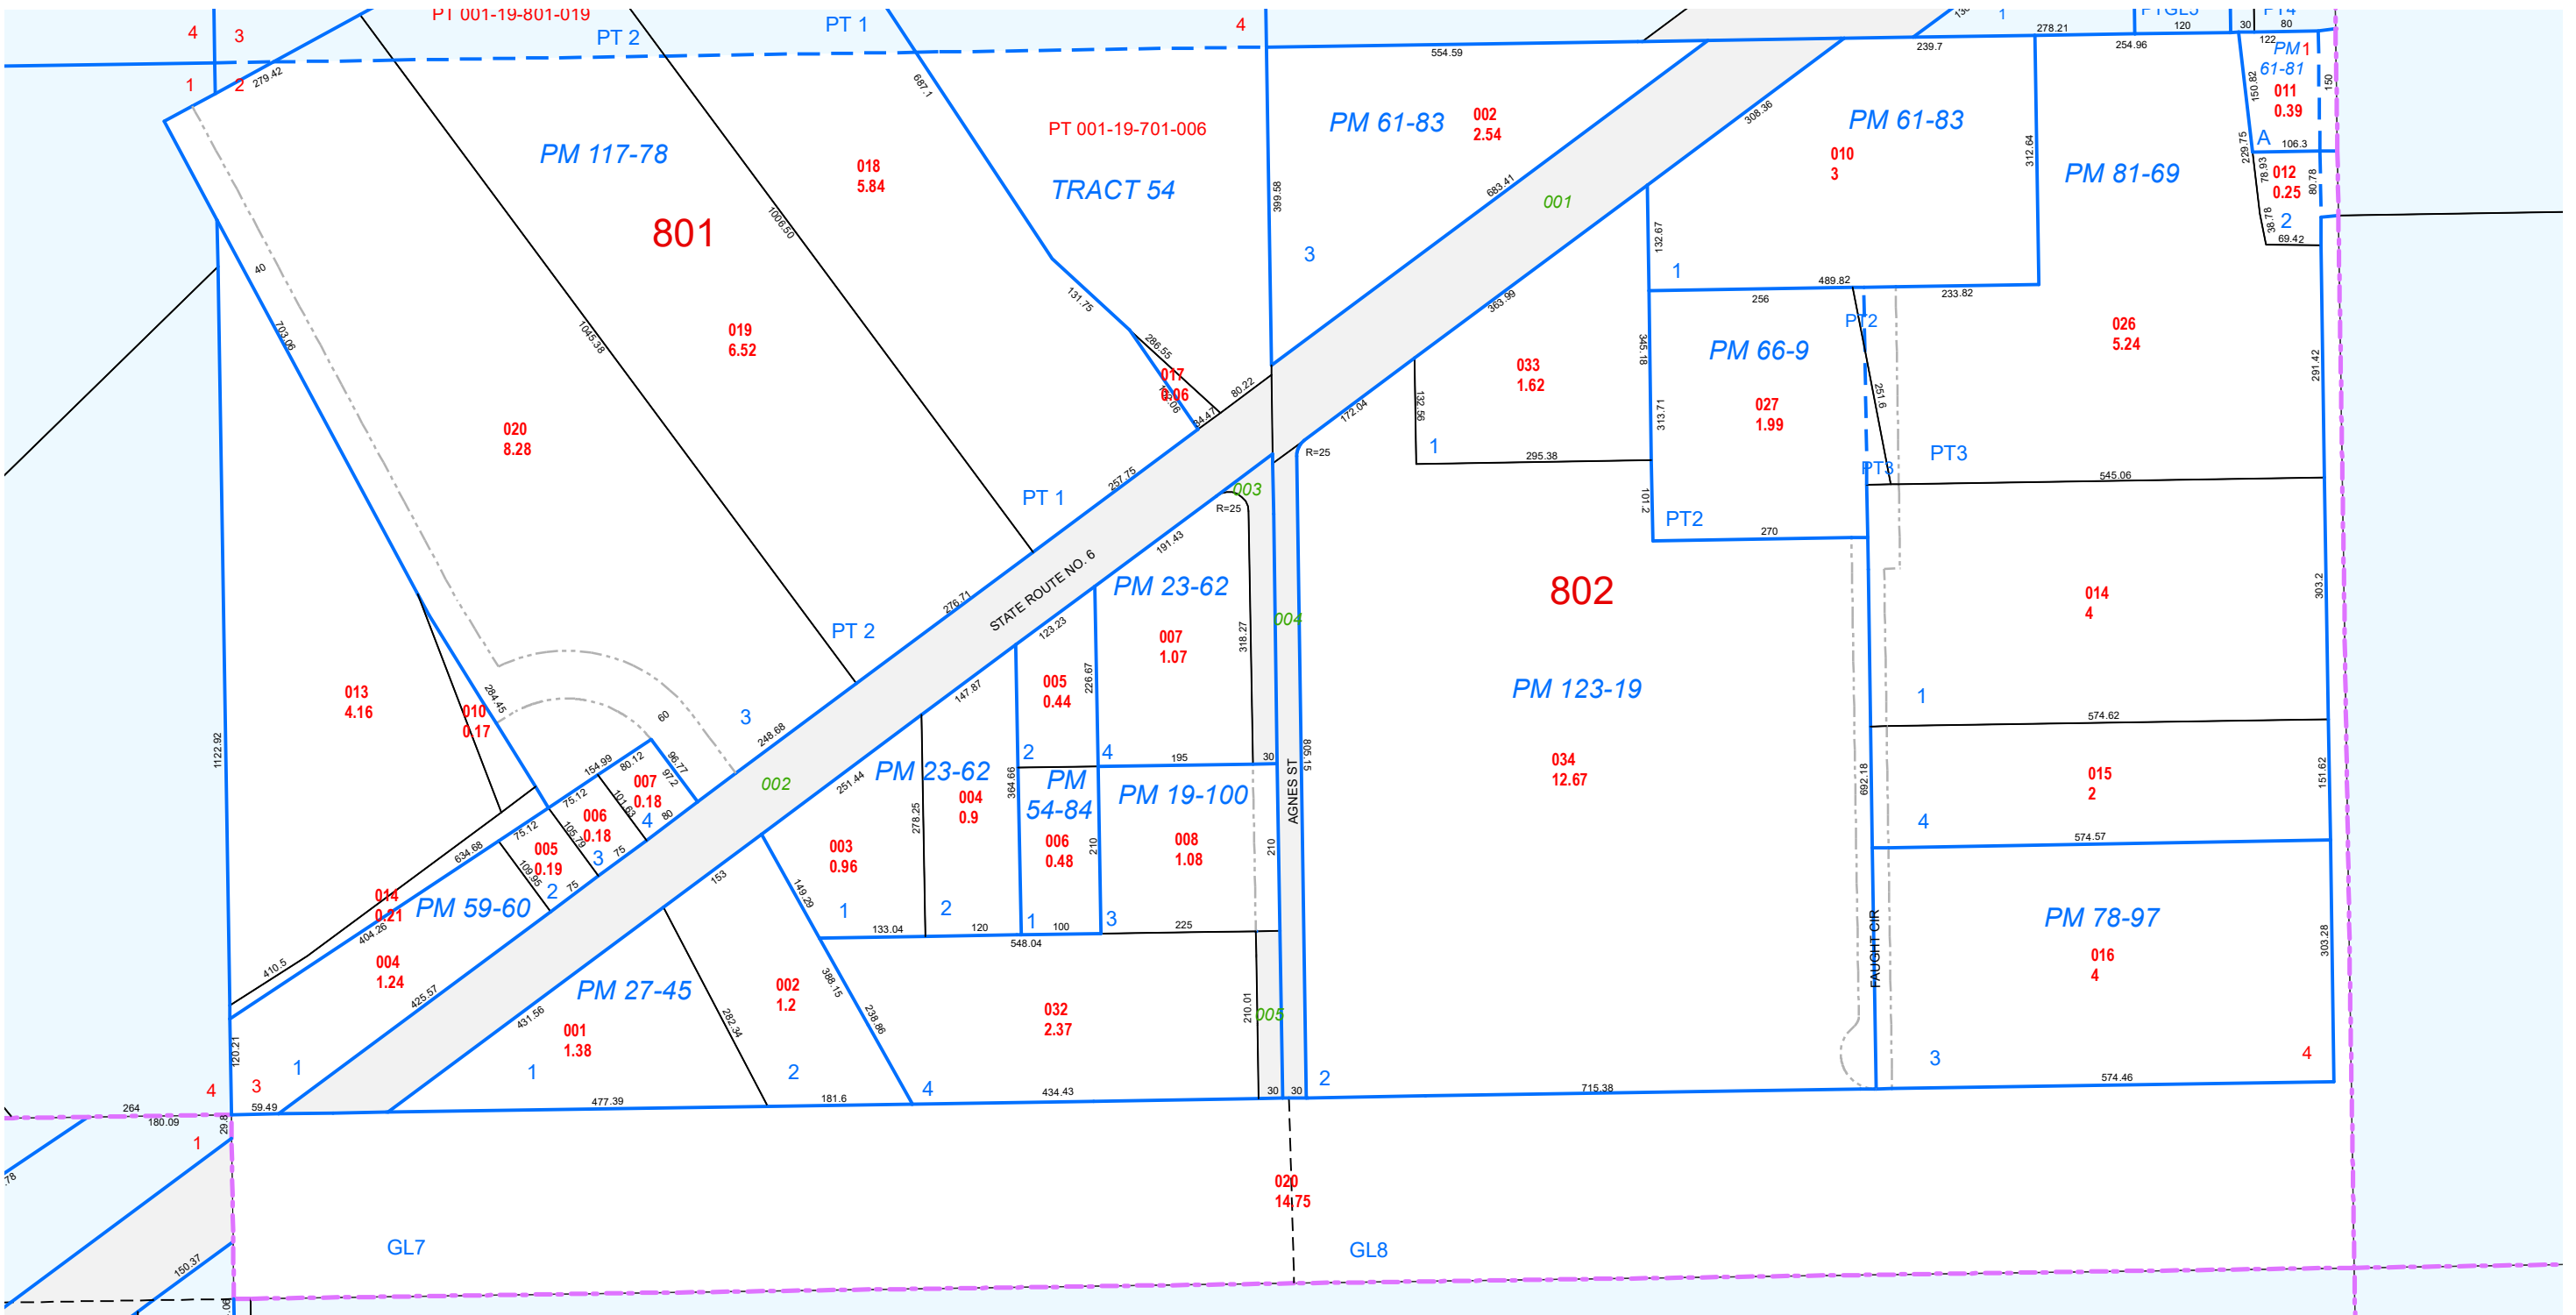

SEE SF 31-66 FOR TRACT 54 BOUNDARY

TAX DIST 800