

This map is for assessment use only and does NOT represent a survey.  
 No liability is assumed for the accuracy of the data delineated herein. Information on roads and other non-assessed parcels may be obtained from the Road Document Listing in the Assessor's Office.

This map is compiled from official records, including surveys and deeds, but only contains the information required for assessment. See the recorded documents for more detailed legal information.

USE THIS SCALE (FEET) WHEN MAP REDUCED FROM 11X17 ORIGINAL

**ASSESSOR'S PARCELS - CLARK COUNTY, NV.**  
 Briana Johnson - Assessor

BOOK T13S R71E SEC. 30 MAP N 2 NW 4 001-30-1


CLARK COUNTY NEVADA

MAP LEGEND:  
 PARCEL BOUNDARY (solid black line)  
 SUB BOUNDARY (dashed black line)  
 PM/LD BOUNDARY (solid blue line)  
 ROAD EASEMENT (dashed red line)  
 MATCH / LEADER LINE (dashed green line)  
 HISTORIC LOT LINE (dotted black line)  
 HISTORIC SUB BOUNDARY (dashed red line)  
 HISTORIC PM/LD BOUNDARY (dashed blue line)  
 SECTION LINE (dashed purple line)

CONDOMINIUM UNIT (green outline)  
 AIR SPACE PCL (orange fill)  
 RIGHT OF WAY PCL (grey fill)  
 SUB-SURFACE PCL (brown fill)

001 ROAD PARCEL NUMBER  
 001 PARCEL NUMBER  
 1.00 ACREAGE  
 202 PARCEL SUB/SEQ NUMBER  
 PB 24-45 PLAT RECORDING NUMBER  
 5 BLOCK NUMBER  
 5 LOT NUMBER  
 GL5 GOV. LOT NUMBER

Scale: 1" = 200' Rev: 1/8/2019

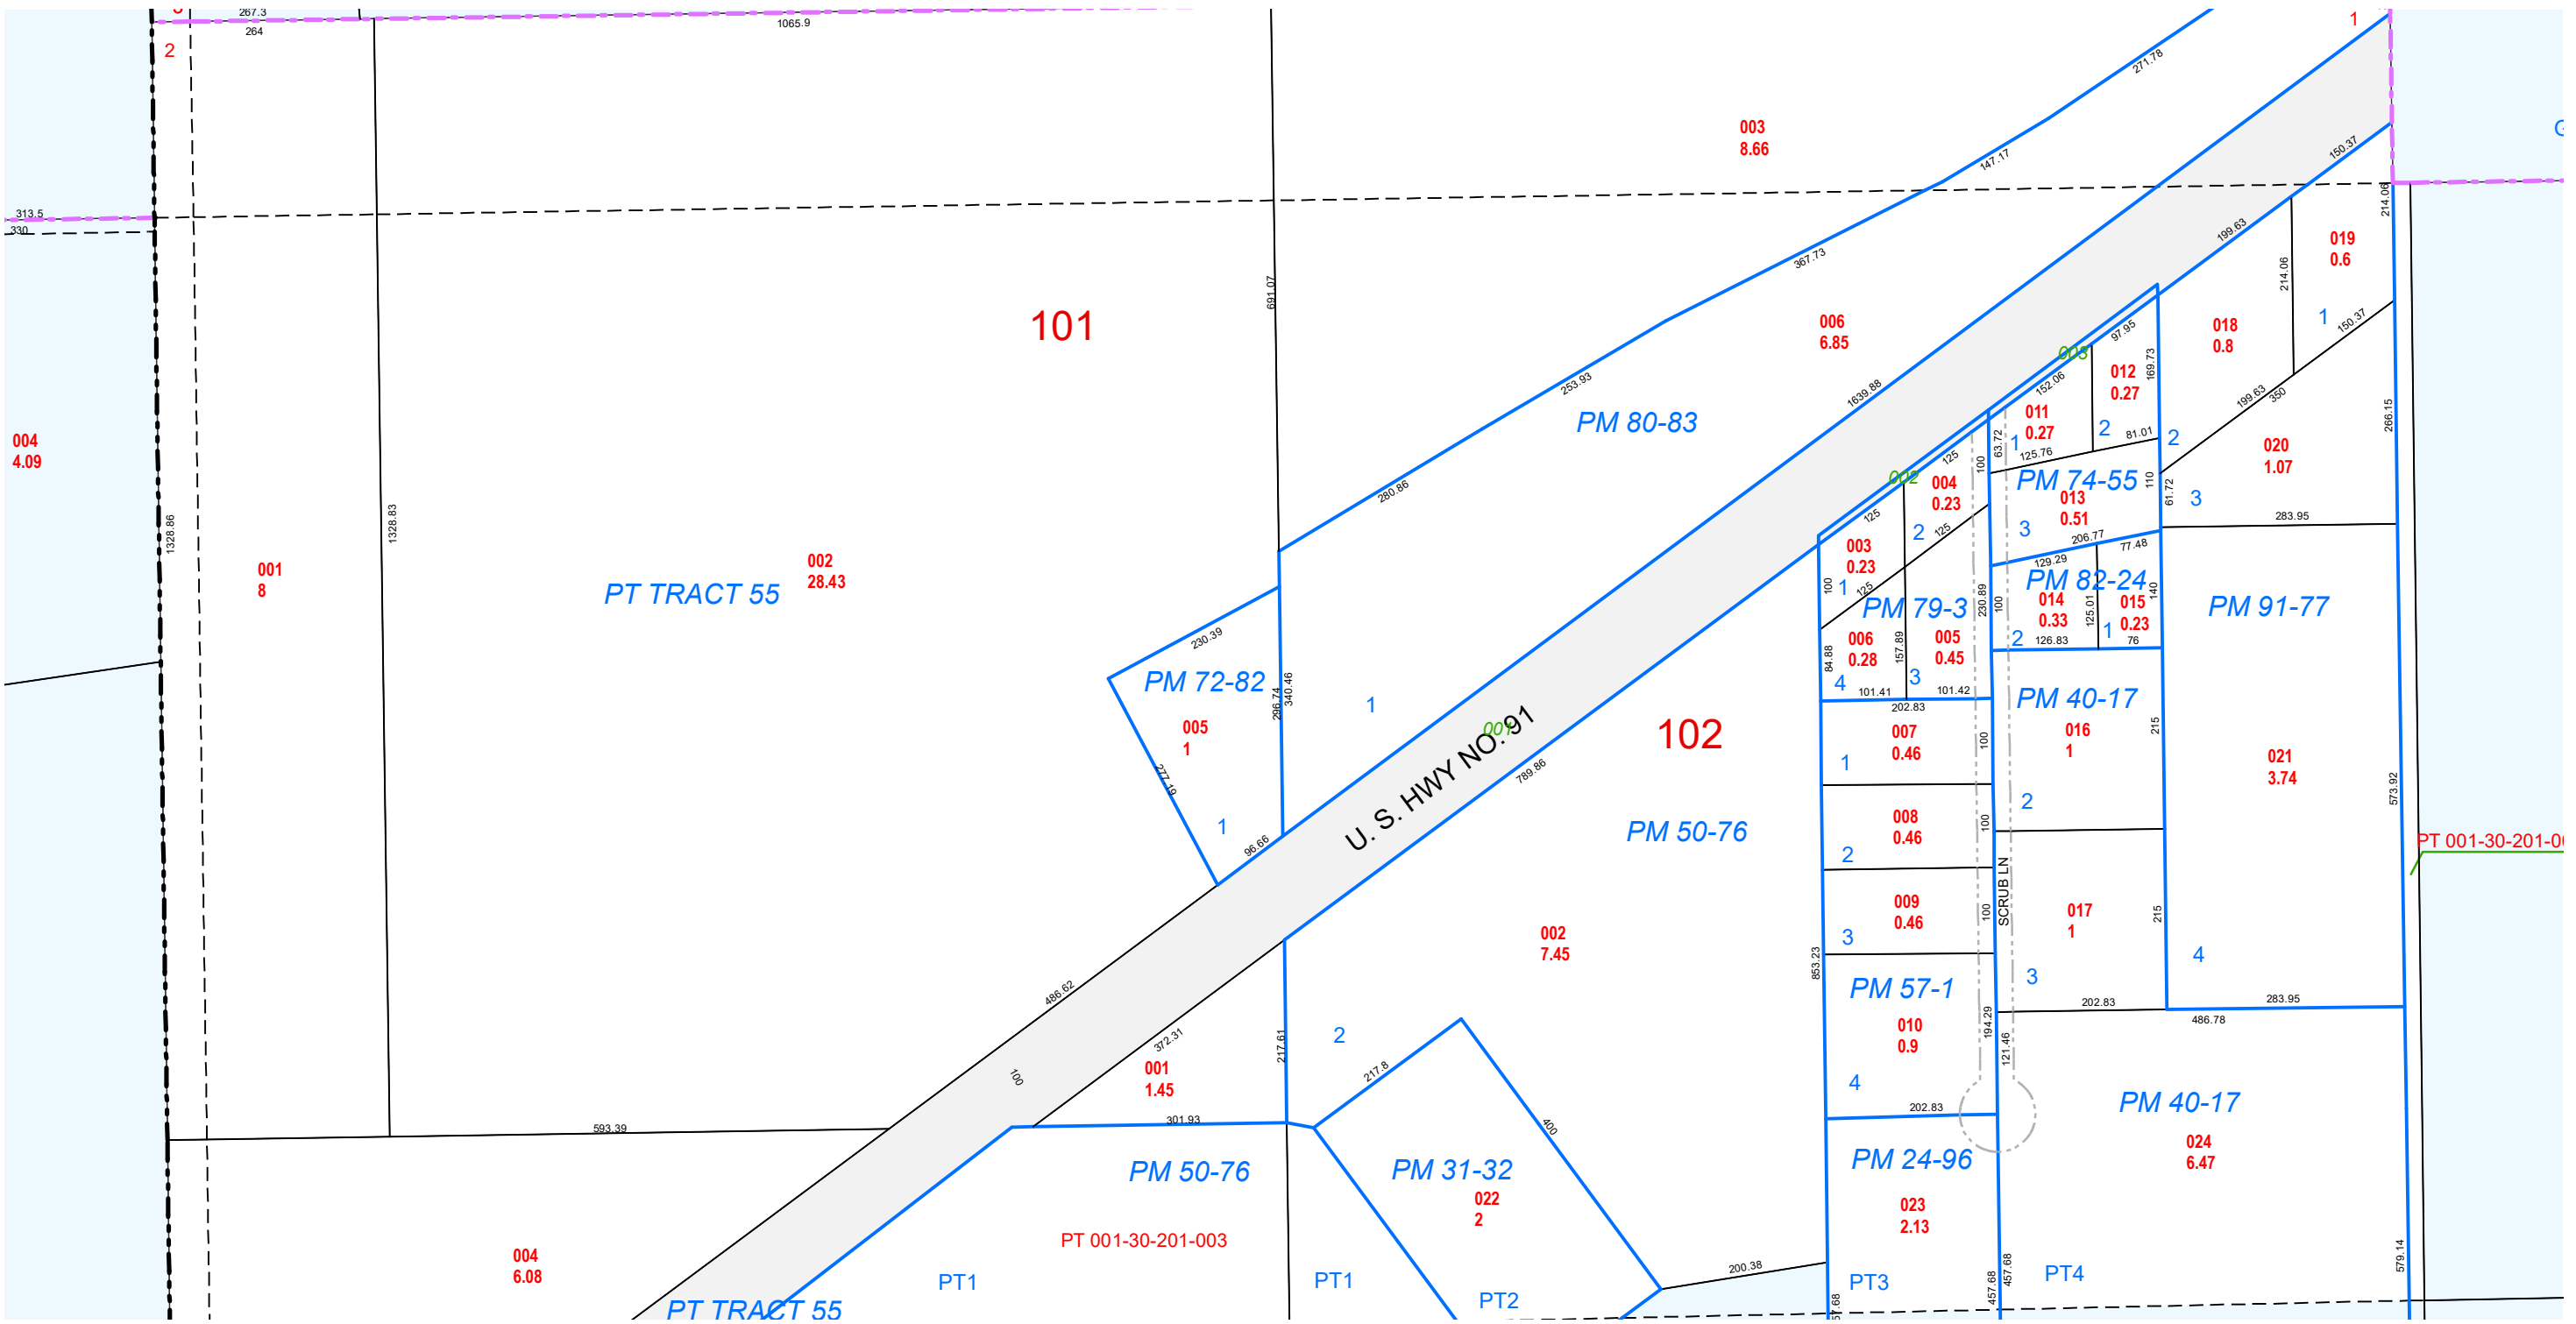

TAX DIST 800