

ASSESSOR'S PARCELS - CLARK COUNTY, NV.
Briana Johnson - Assessor

BOOK T14S R66E **SEC.** 34 **MAP** S 2 SW 4 **031-34-4**

007 006 005
030 031 032
043 042 041
068 069 070

6	5	4	3	2	1
7	8	9	10	11	12
18	17	16	15	14	13
19	20	21	22	23	24
30	29	28	27	26	25
31	32	33	34	35	36

8 4 8 4
5 1 5 1
6 2 6 2
7 3 7 3
8 4 8 4
5 1 5 1

001 ROAD PARCEL NUMBER
001 PARCEL NUMBER
1.00 ACREAGE
202 PARCEL SUB/SEQ NUMBER
PB 24-45 PLAT RECORDING NUMBER
5 BLOCK NUMBER
5 LOT NUMBER
GL5 GOV. LOT NUMBER


Scale: 1" = 200' Rev: 9/25/2019

CLARK COUNTY NEVADA

NOTES
 This map is for assessment use only and does NOT represent a survey.
 No liability is assumed for the accuracy of the data delineated herein.
 Information on roads and other non-assessed parcels may be obtained from the Road Document Listing in the Assessor's Office.
 This map is compiled from official records, including surveys and deeds, but only contains the information required for assessment. See the recorded documents for more detailed legal information.

MAP LEGEND
 ——— PARCEL BOUNDARY □ CONDOMINIUM UNIT
 - - - SUB BOUNDARY ■ AIR SPACE PCL
 - - - PM/LD BOUNDARY ■ RIGHT OF WAY PCL
 - - - ROAD EASEMENT ■ SUB-SURFACE PCL
 - - - MATCH / LEADER LINE
 - - - HISTORIC LOT LINE
 - - - HISTORIC SUB BOUNDARY
 - - - HISTORIC PM/LD BOUNDARY
 - - - SECTION LINE

USE THIS SCALE (FEET) WHEN MAP REDUCED FROM 11X17 ORIGINAL
 0 100 200 400 600 800

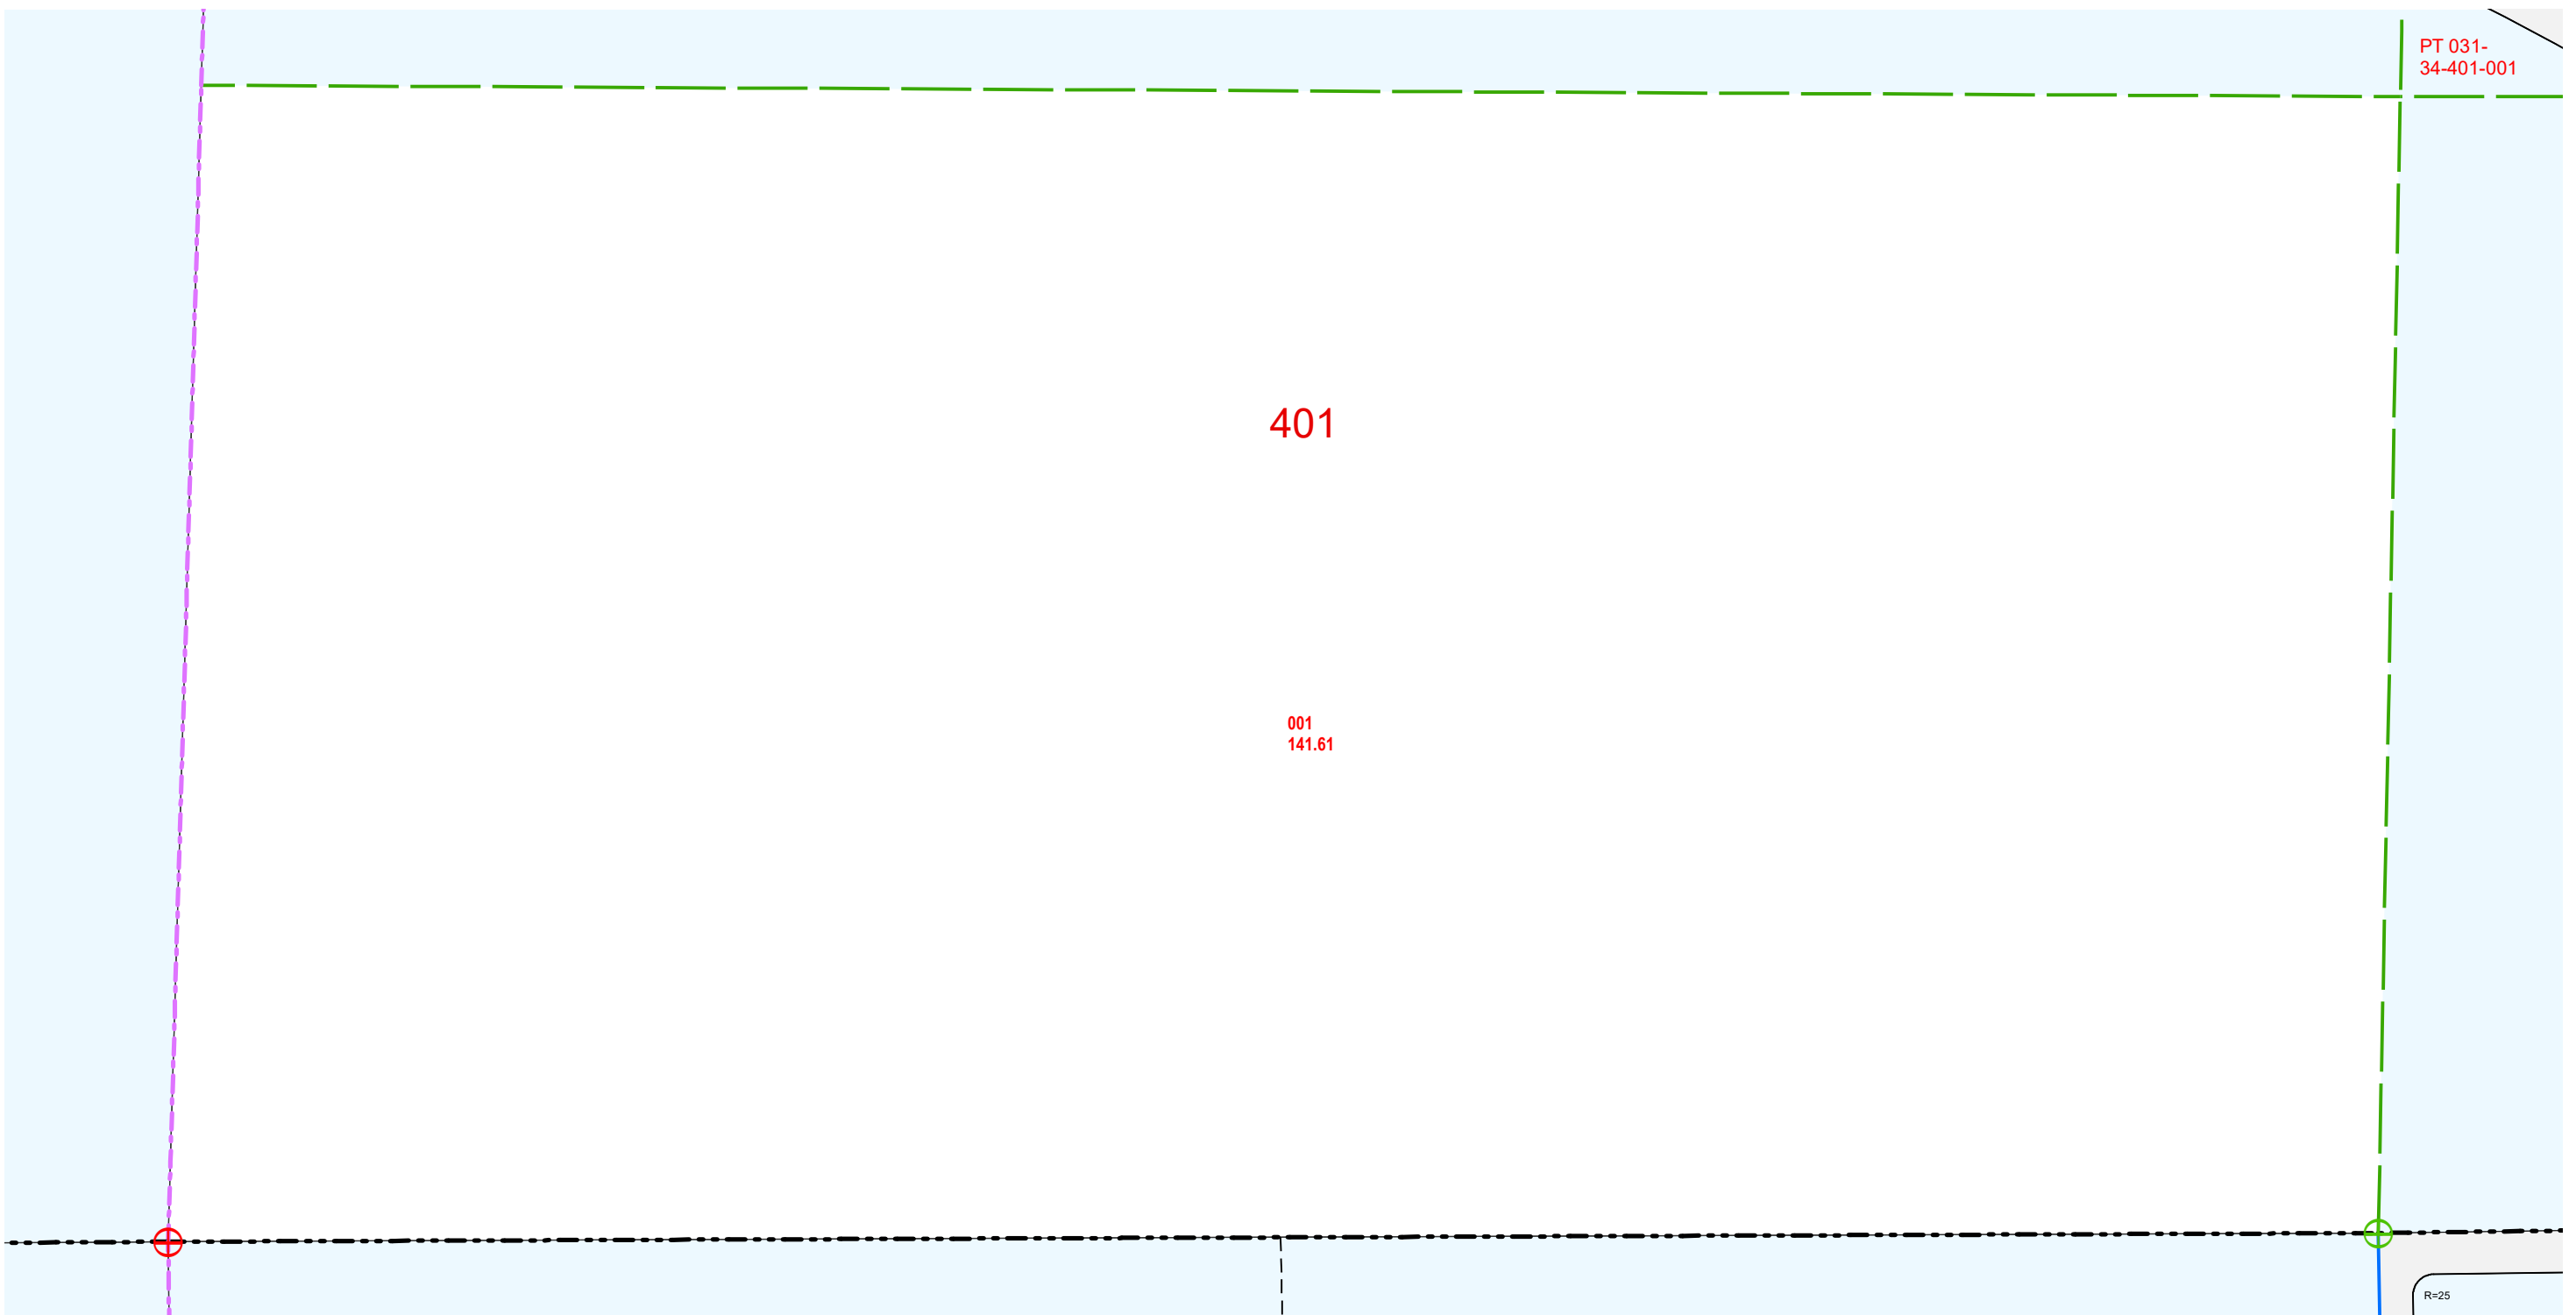

PT 031-34-401-001

R=25