

ASSESSOR'S PARCELS - CLARK COUNTY, NV.
Briana Johnson - Assessor

BOOK T16S R56E **SEC.** 17 **MAP** S 2 NW 4 **059-17-2**

NOTES
 This map is for assessment use only and does NOT represent a survey.
 No liability is assumed for the accuracy of the data delineated herein.
 Information on roads and other non-assessed parcels may be obtained from the Road Document Listing in the Assessor's Office.
 This map is compiled from official records, including surveys and deeds, but only contains the information required for assessment. See the recorded documents for more detailed legal information.

MAP LEGEND

—	PARCEL BOUNDARY	□	CONDOMINIUM UNIT	001	ROAD PARCEL NUMBER
- - -	SUB BOUNDARY	■	AIR SPACE PCL	001	PARCEL NUMBER
—	PM/LD BOUNDARY	■	RIGHT OF WAY PCL	1.00	ACREAGE
- - -	ROAD EASEMENT	■	SUB-SURFACE PCL	202	PARCEL SUB/SEQ NUMBER
- - -	MATCH / LEADER LINE			PB 24-45	PLAT RECORDING NUMBER
- - -	HISTORIC LOT LINE			5	BLOCK NUMBER
- - -	HISTORIC SUB BOUNDARY			5	LOT NUMBER
- - -	HISTORIC PM/LD BOUNDARY			GL5	GOV. LOT NUMBER
- - -	SECTION LINE				


054053 052 051
 057058 059 060
 092 091 090

Scale: 1" = 200' Rev: 1/8/2019

USE THIS SCALE(FEET) WHEN MAP REDUCED FROM 11X17 ORIGINAL

0 100 200 400 600 800

CLARK COUNTY NEVADA

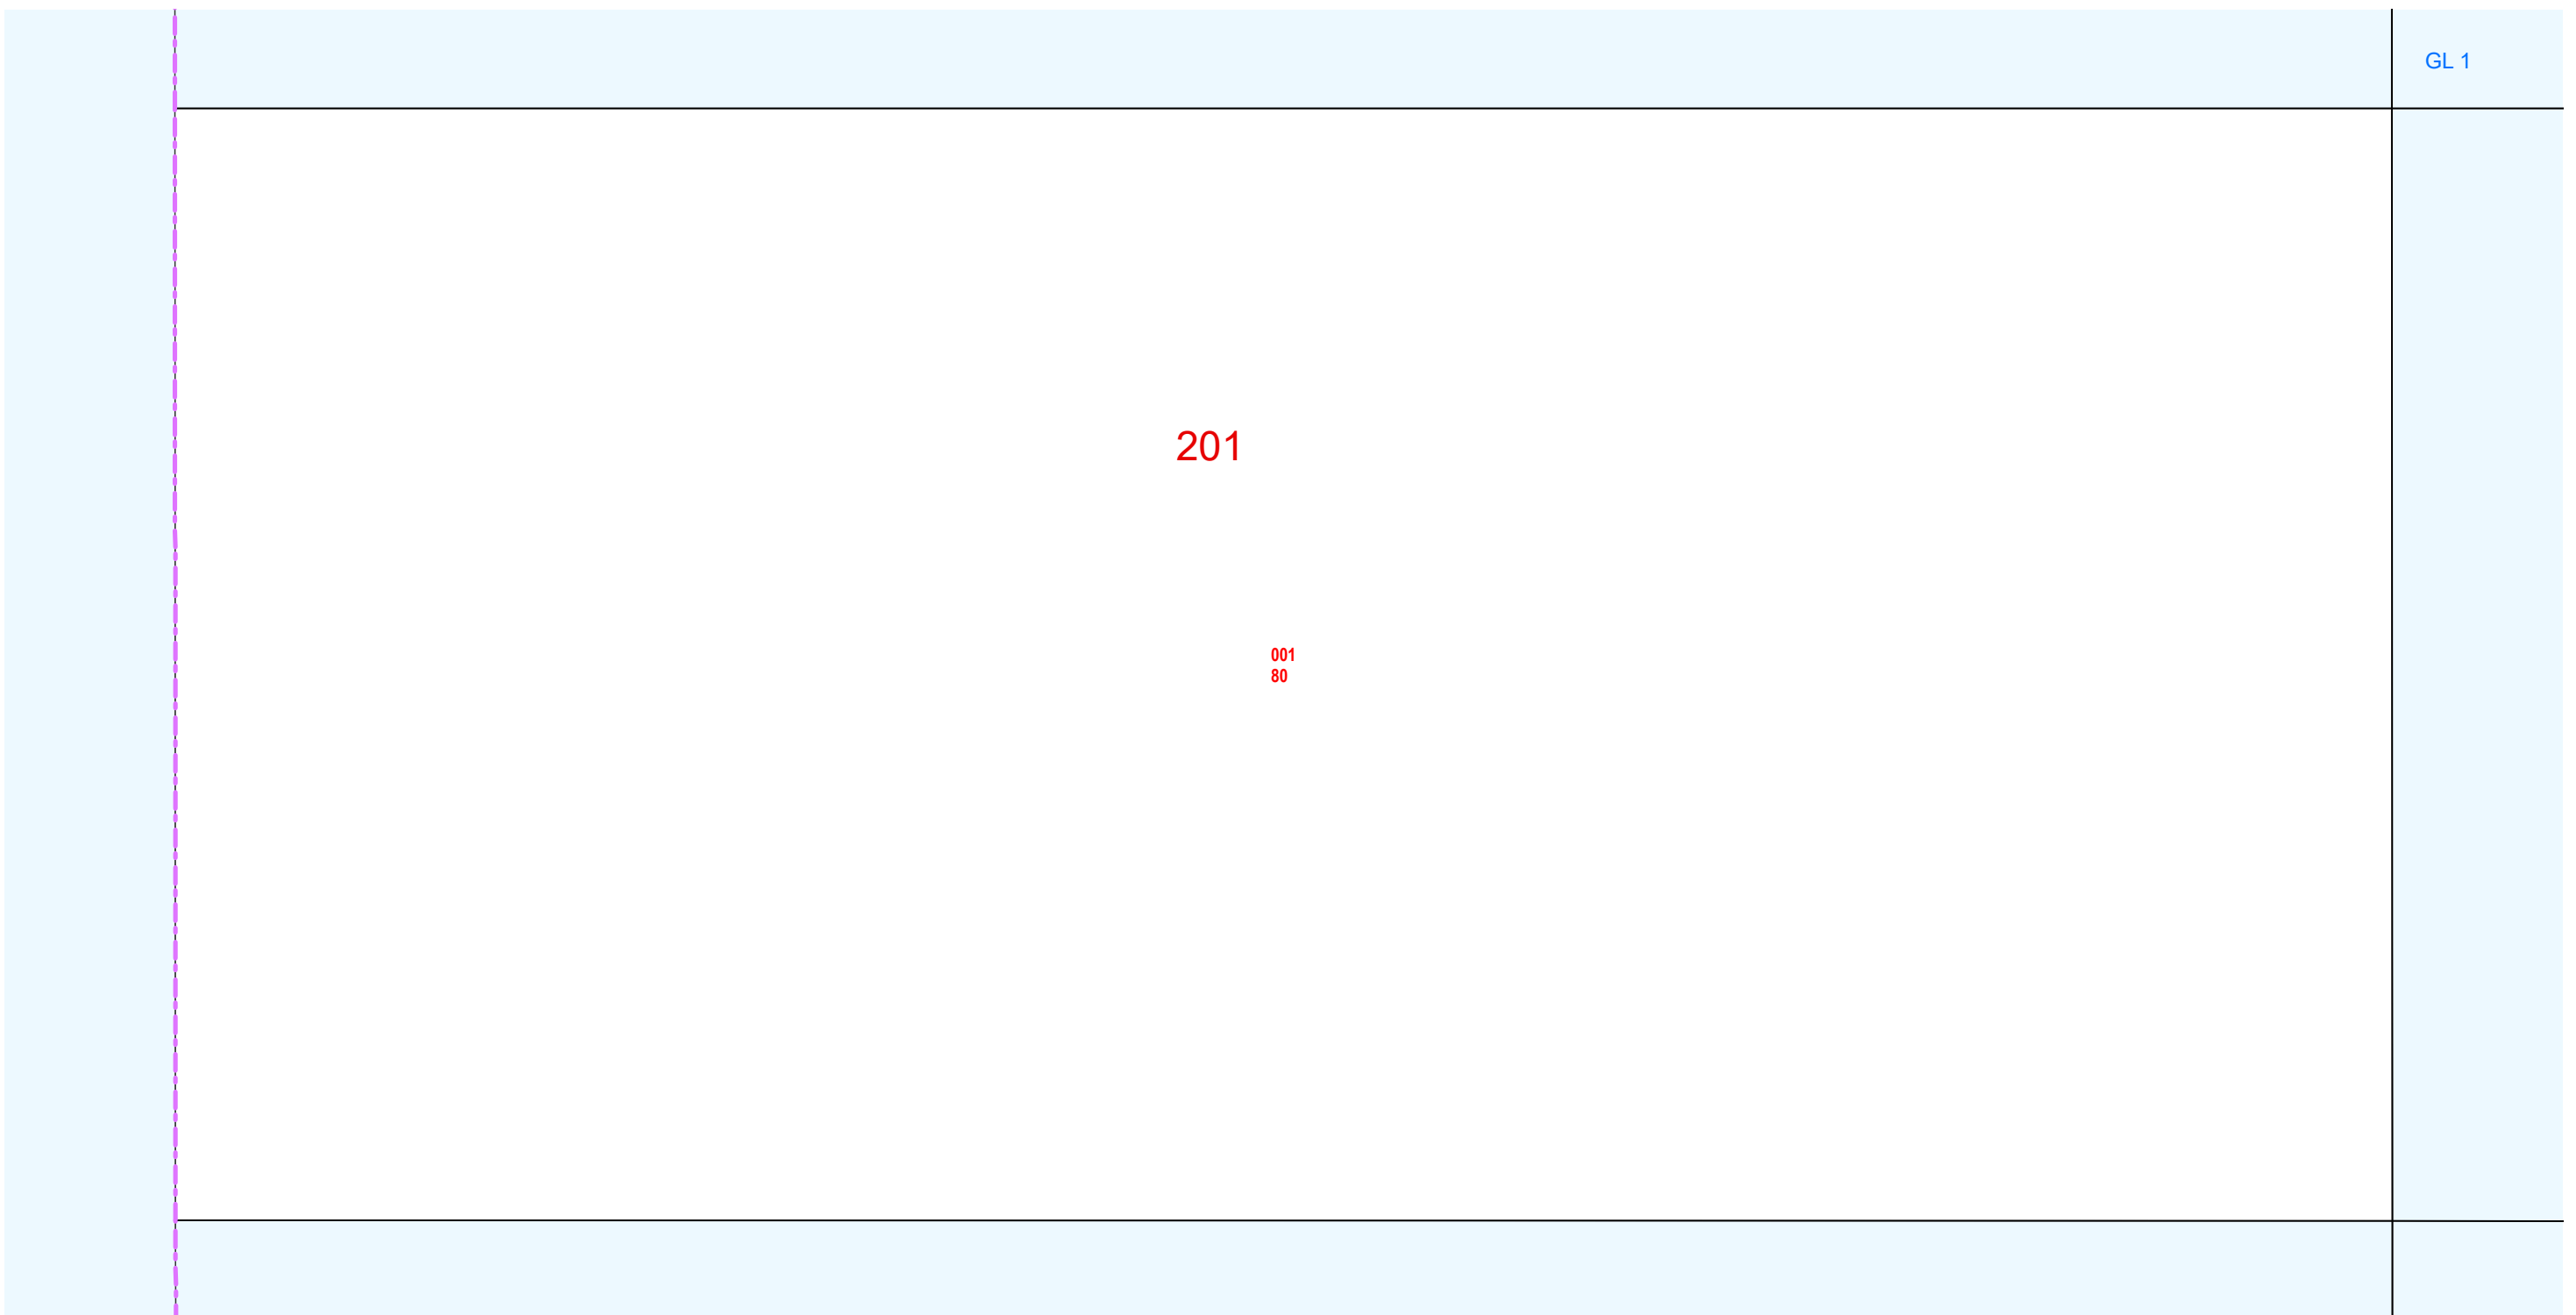

GL 1