


This map is for assessment use only and does NOT represent a survey.

No liability is assumed for the accuracy of the data delineated herein. Information on roads and other non-assessed parcels may be obtained from the Road Document Listing in the Assessor's Office.

This map is compiled from official records, including surveys and deeds, but only contains the information required for assessment. See the recorded documents for more detailed legal information.

NOTES

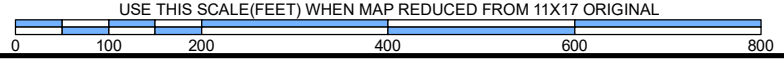

ASSESSOR'S PARCELS - CLARK COUNTY, NV.

Briana Johnson - Assessor

- MAP LEGEND**
- Parcel Boundary
 - Sub Boundary
 - PM/LD Boundary
 - Road Easement
 - Match / Leader Line
 - Historic Lot Line
 - Historic Sub Boundary
 - Historic PM/LD Boundary
 - Section Line
 - Condominium Unit
 - Air Space PCL
 - Right of Way PCL
 - Sub-Surface PCL
 - Road Parcel Number
 - Parcel Number
 - 1.00 Acreage
 - Parcel Sub/Seq Number
 - Plat Recording Number
 - Block Number
 - Lot Number
 - Gov. Lot Number

BOOK T18S R56E

SEC. 6

MAP N 2 SW 4

096-06-3

56	057	058	059
93	092	091	090
94	095	096	097
31	130	129	128


6	5	4	3	2	1
7	8	9	10	11	12
18	17	16	15	14	13
19	20	21	22	23	24
30	29	28	27	26	25
31	32	33	34	35	36

8	4	8	4
5	1	5	1
6	2	6	2
7	3	7	3
8	4	8	4
5	1	5	1



Scale: 1" = 200'

Rev: 10/16/2024

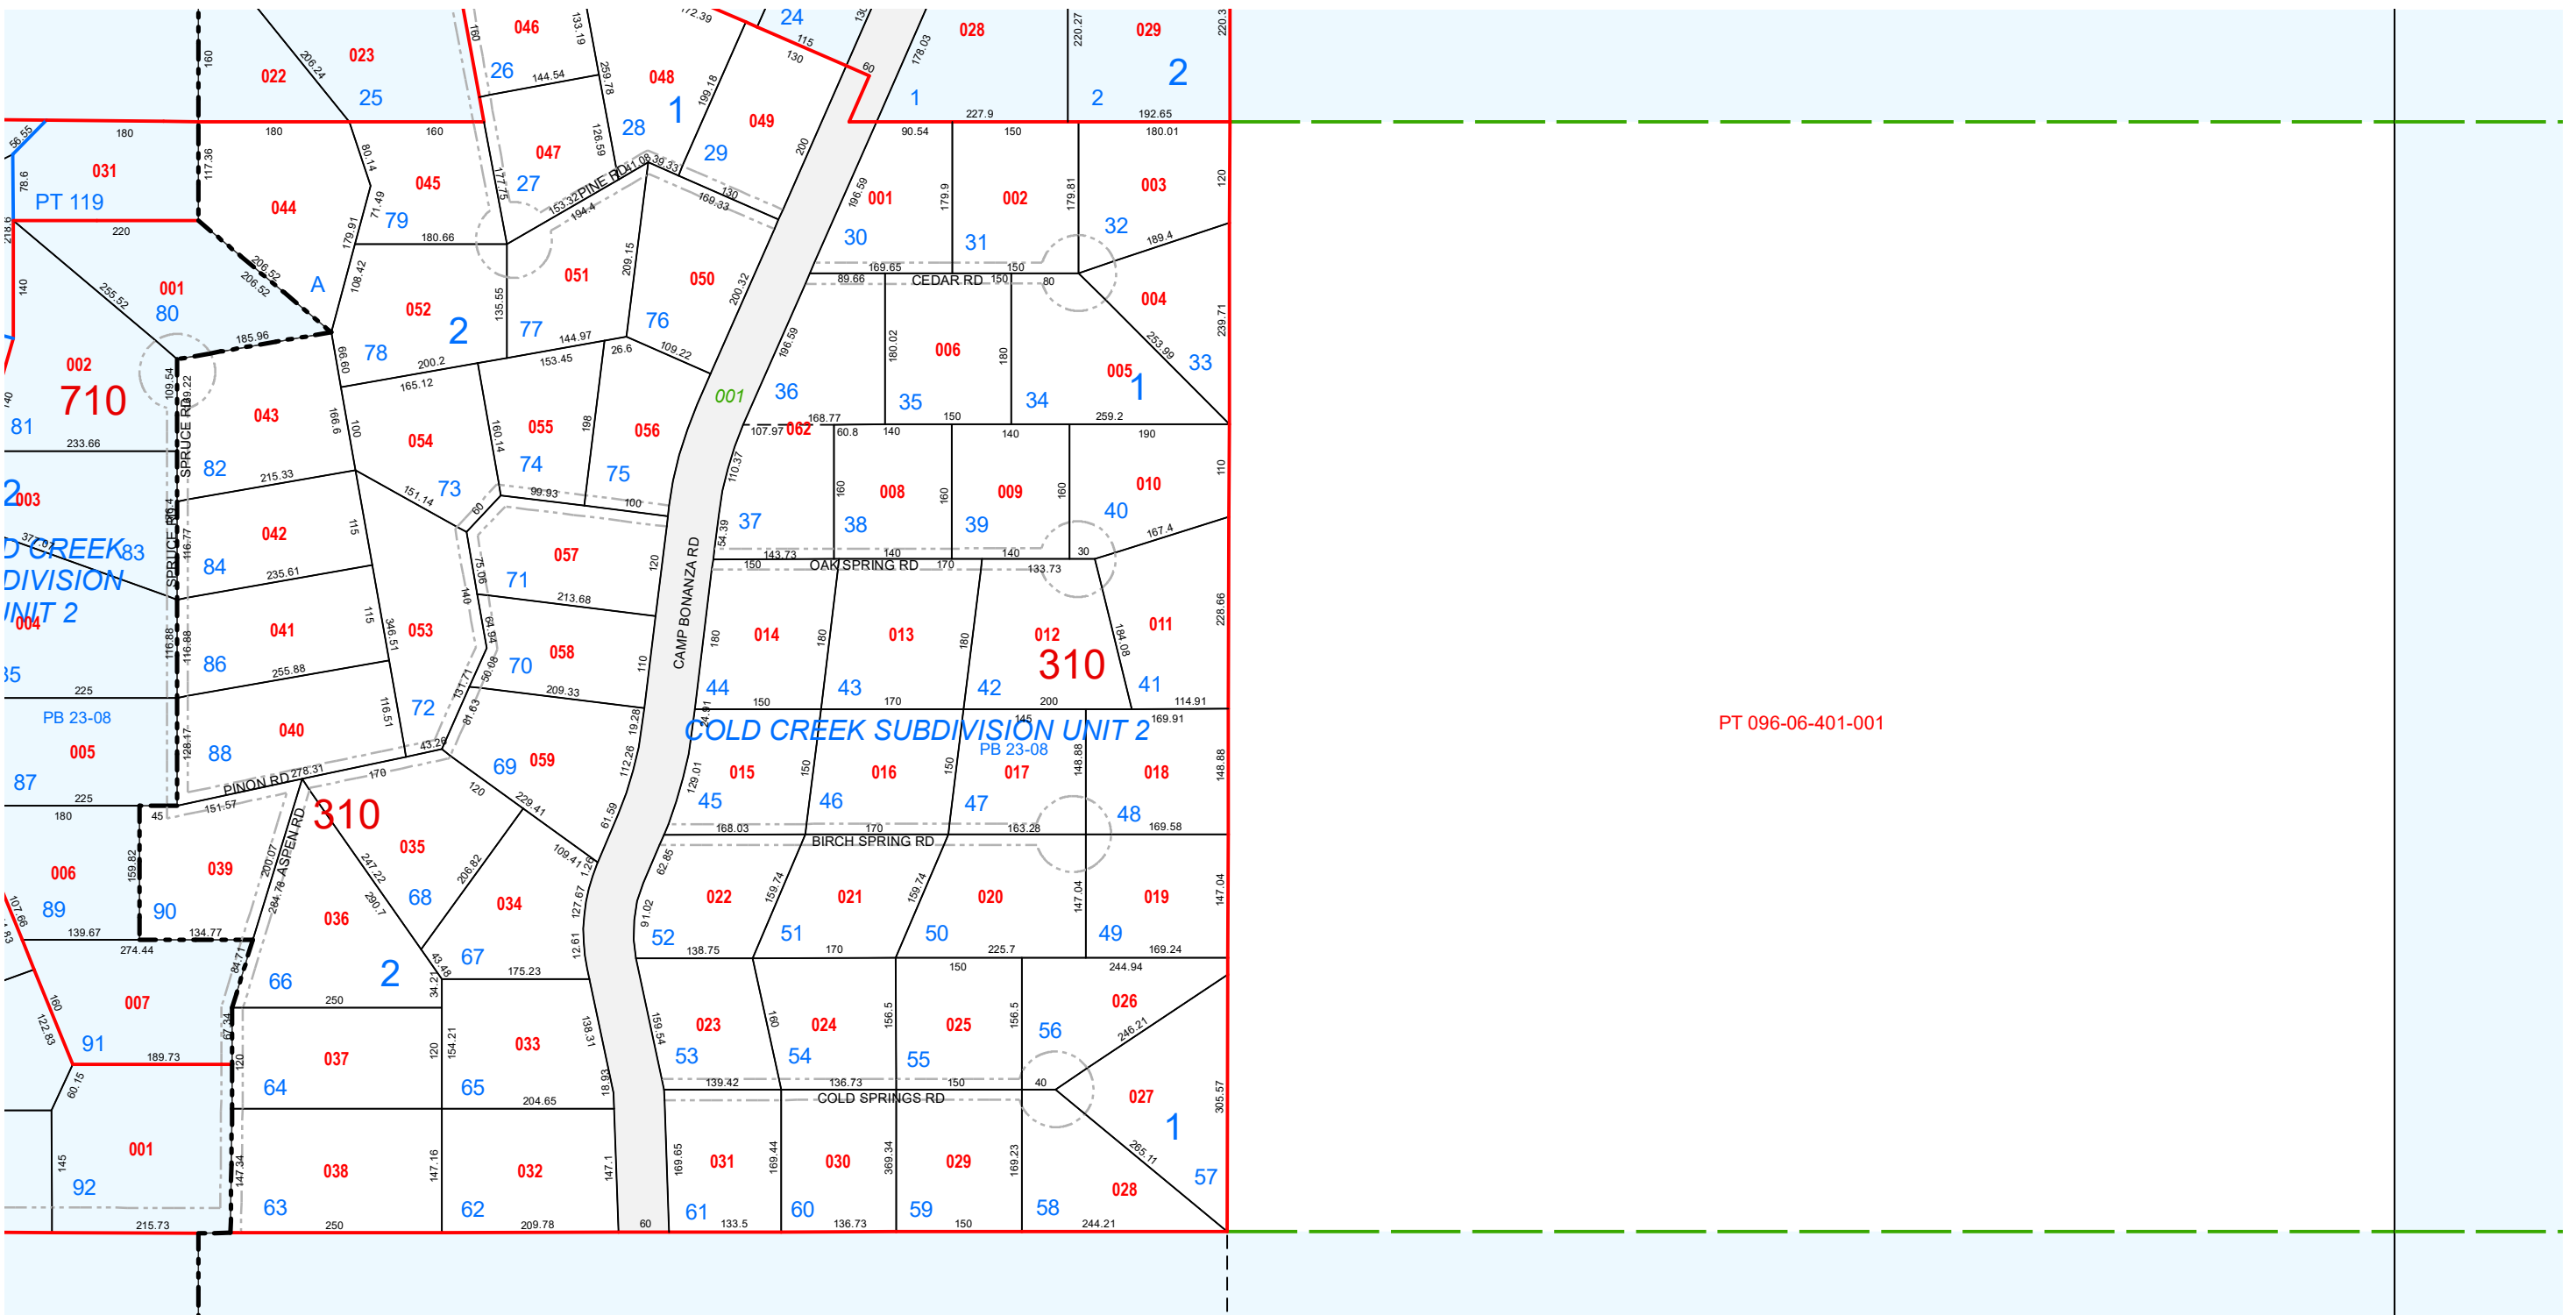

PT 096-06-401-001