

**ASSESSOR'S PARCELS - CLARK COUNTY, NV.**  
**Briana Johnson - Assessor**

**BOOK T19S R60E**    **SEC. 1**    **MAP N 2 NW 4**    **125-01-1**

**088 087 086 08**  
**099 100 101 10**  
**126 125 124 12**  
**137 138 139 14**


6	5	4	3	2	1
7	8	9	10	11	12
18	17	16	15	14	13
19	20	21	22	23	24
30	29	28	27	26	25
31	32	33	34	35	36

8	4	8	4
5	1	5	1
6	2	6	2
7	3	7	3
8	4	8	4
5	1	5	1

**001** ROAD PARCEL NUMBER  
**001** PARCEL NUMBER  
**1.00** ACREAGE  
**202** PARCEL SUB/SEQ NUMBER  
**PB 24-45** PLAT RECORDING NUMBER  
**5** BLOCK NUMBER  
**5** LOT NUMBER  
**GL5** GOV. LOT NUMBER

Scale: 1" = 200'    Rev: 1/8/2019

**CLARK COUNTY NEVADA**

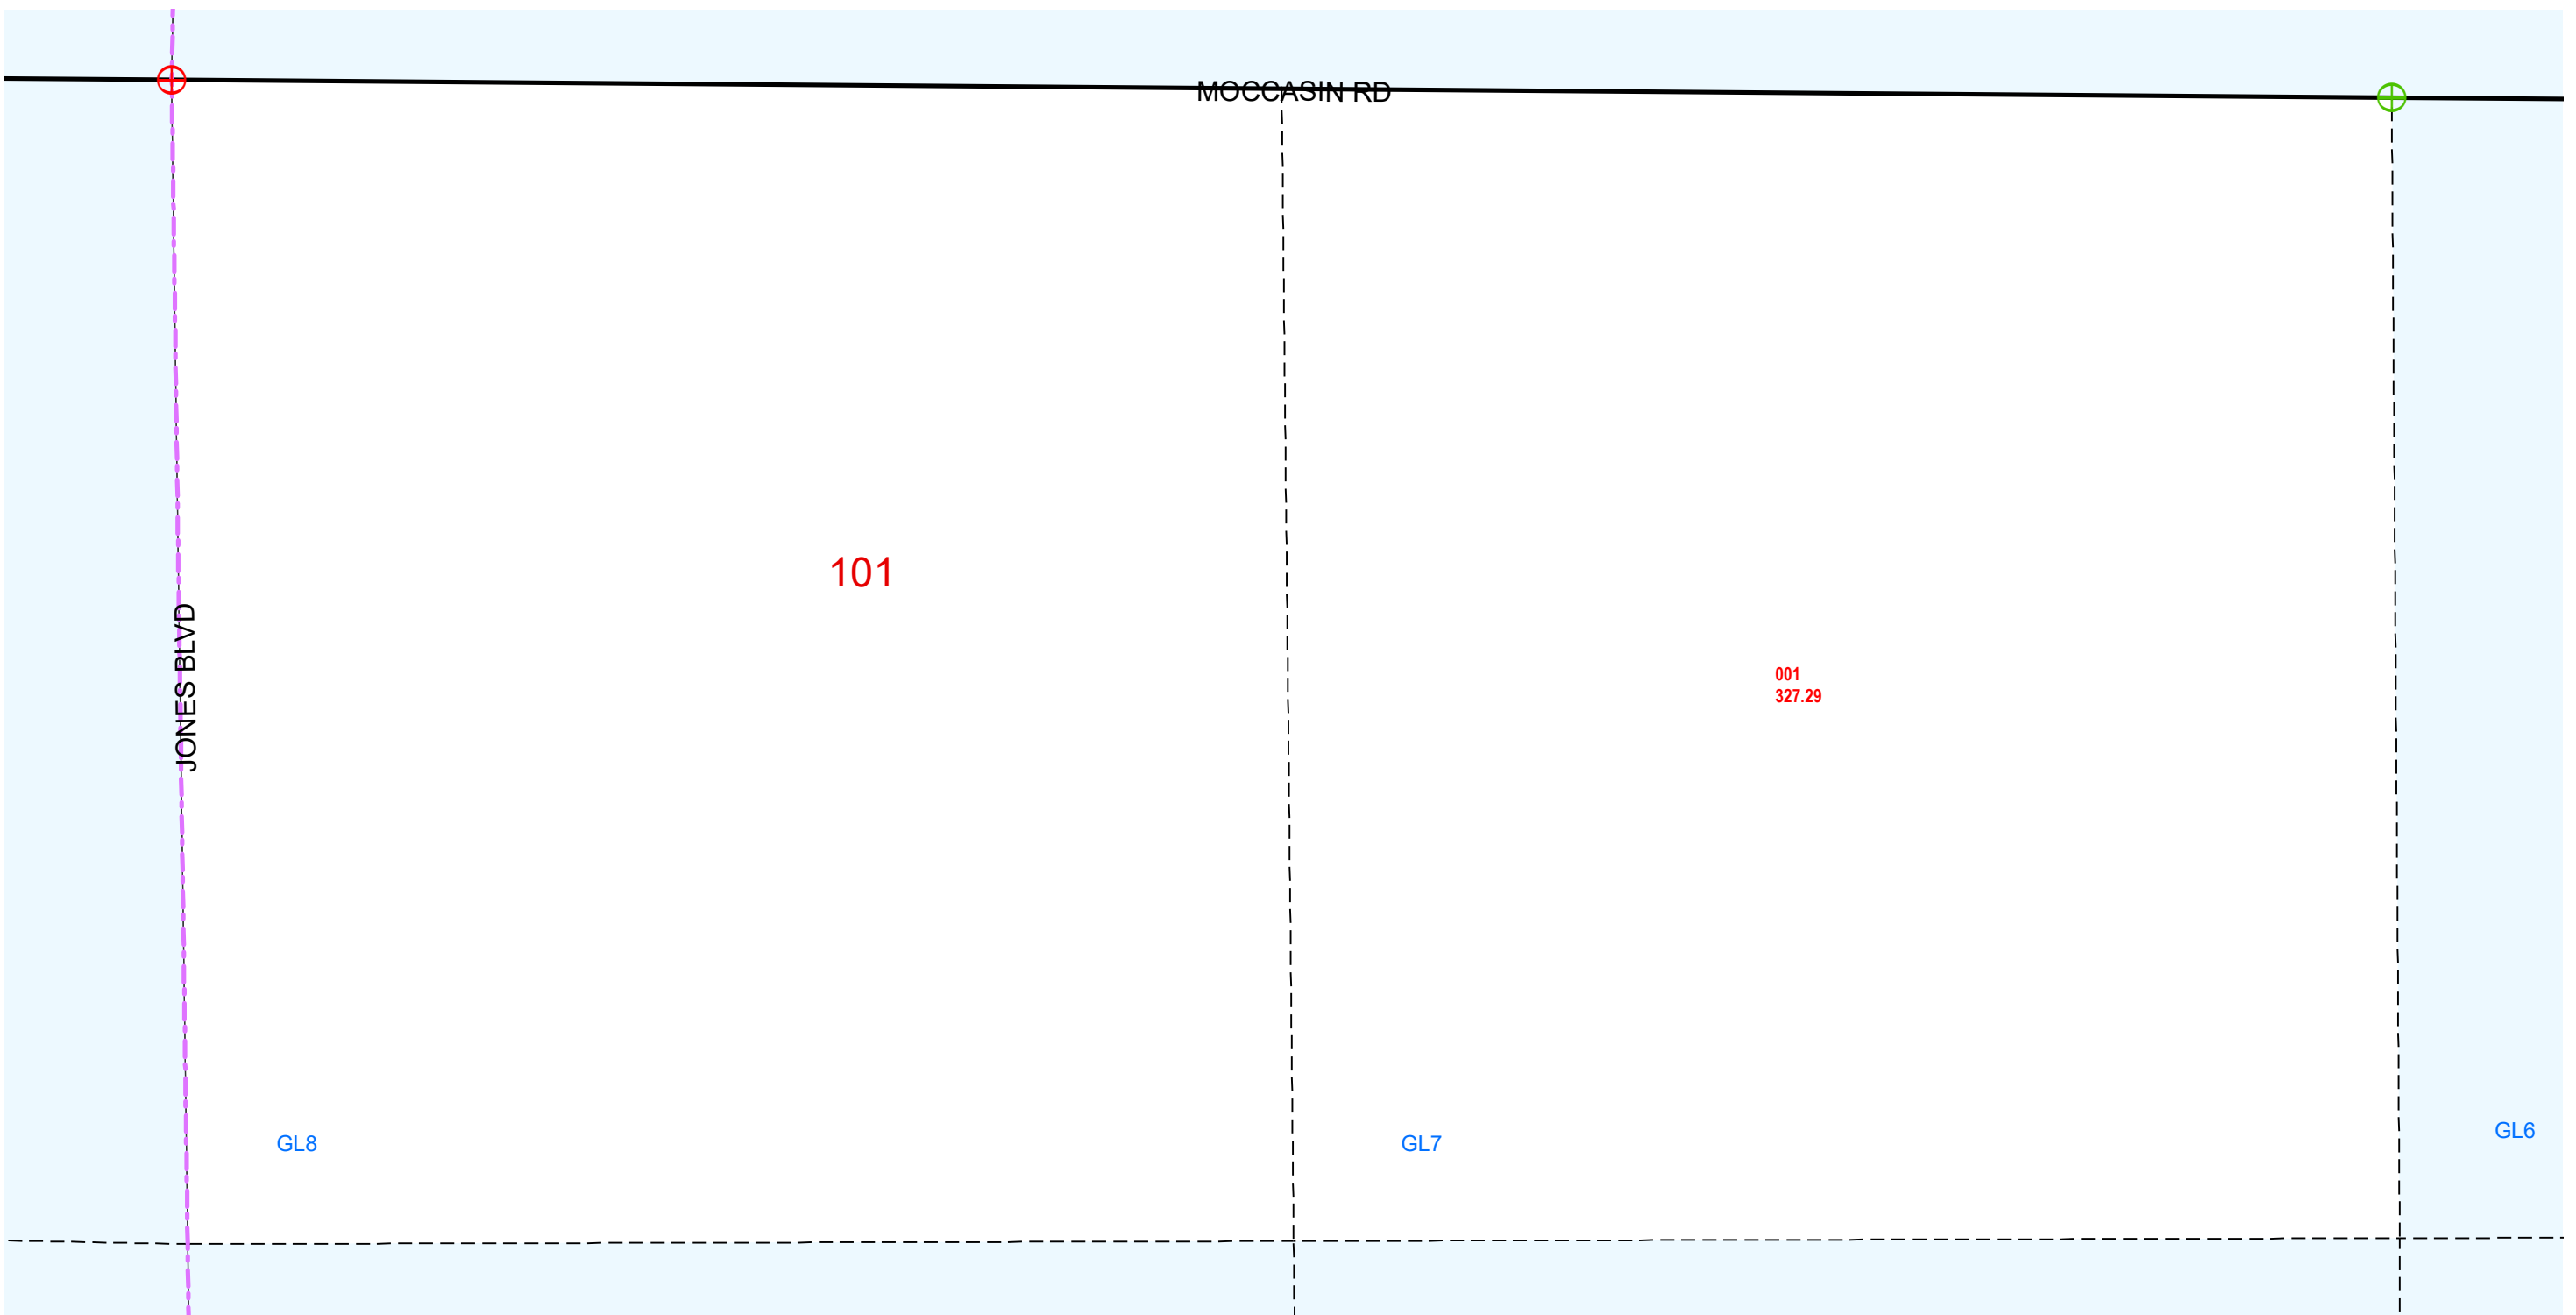

**NOTES**

This map is for assessment use only and does NOT represent a survey.  
 No liability is assumed for the accuracy of the data delineated herein.  
 Information on roads and other non-assessed parcels may be obtained from the Road Document Listing in the Assessor's Office.

This map is compiled from official records, including surveys and deeds, but only contains the information required for assessment. See the recorded documents for more detailed legal information.

USE THIS SCALE(FEET) WHEN MAP REDUCED FROM 11X17 ORIGINAL

0 100 200 400 600 800

**MAP LEGEND**

- PARCEL BOUNDARY
- - - SUB BOUNDARY
- - - PM/LD BOUNDARY
- - - ROAD EASEMENT
- - - MATCH / LEADER LINE
- - - HISTORIC LOT LINE
- - - HISTORIC SUB BOUNDARY
- - - HISTORIC PM/LD BOUNDARY
- - - SECTION LINE
- CONDOMINIUM UNIT
- AIR SPACE PCL
- RIGHT OF WAY PCL
- SUB-SURFACE PCL