

This map is for assessment use only and does NOT represent a survey.

No liability is assumed for the accuracy of the data delineated herein. Information on roads and other non-assessed parcels may be obtained from the Road Document Listing in the Assessor's Office.

This map is compiled from official records, including surveys and deeds, but only contains the information required for assessment. See the recorded documents for more detailed legal information.

USE THIS SCALE (FEET) WHEN MAP REDUCED FROM 11X17 ORIGINAL



ASSESSOR'S PARCELS - CLARK COUNTY, NV.

Briana Johnson - Assessor

BOOK T19S R59E

SEC. 25

MAP S 2 SE 4


126-25-8

- Parcel Boundary
- Sub Boundary
- PM/LD Boundary
- Road Easement
- Match / Leader Line
- Historic Lot Line
- Historic Sub Boundary
- Historic PM/LD Boundary
- Section Line
- Condominium Unit
- Air Space PCL
- Right of Way PCL
- Sub-Surface PCL
- Road Parcel Number
- Parcel Number
- 1.00 Acreage
- Parcel Sub/Seq Number
- PB 24-45 Plat Recording Number
- Block Number
- Lot Number
- GL5 Gov. Lot Number

098 099	100 101
127 126	125 124
136 137	138 135
164	163 162

6	5	4	3	2	1
7	8	9	10	11	12
18	17	16	15	14	13
19	20	21	22	23	24
30	29	28	27	26	25
31	32	33	34	35	36

8	4	8	4
5	1	5	1
6	2	6	2
7	3	7	3
8	4	8	4
5	1	5	1

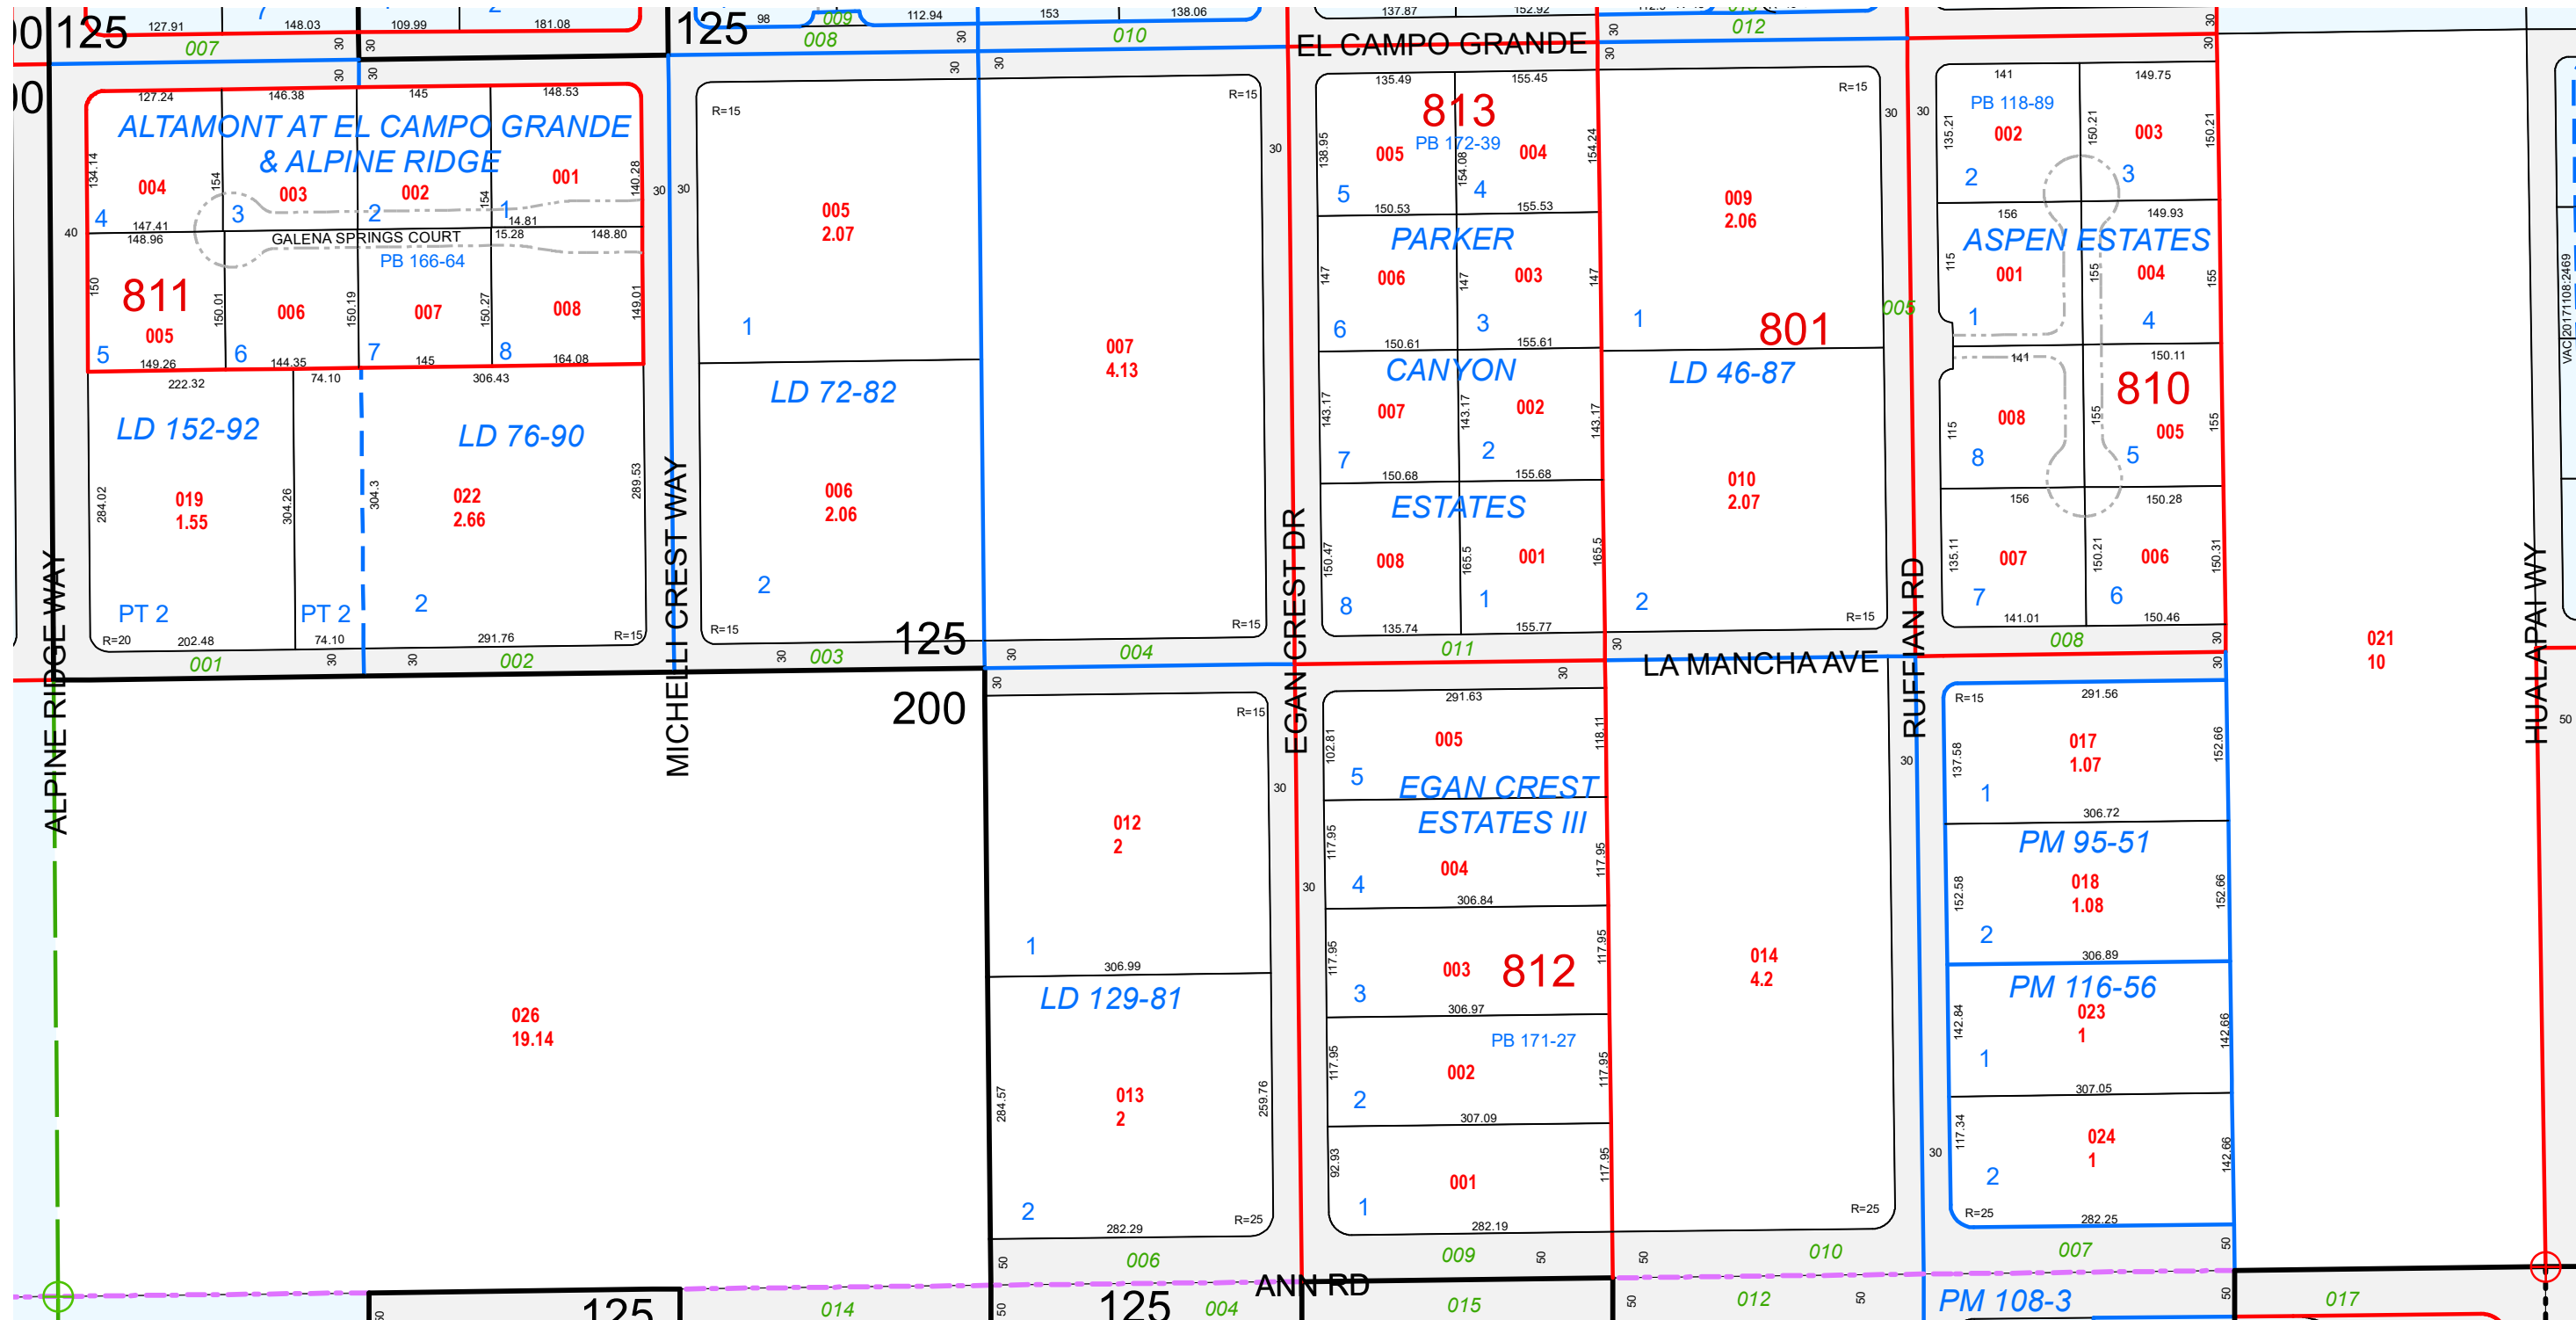

TAX DIST 125,200