

This map is for assessment use only and does NOT represent a survey.
 No liability is assumed for the accuracy of the data delineated herein.
 Information on roads and other non-assessed parcels may be obtained from the Road Document Listing in the Assessor's Office.

This map is compiled from official records, including surveys and deeds, but only contains the information required for assessment. See the recorded documents for more detailed legal information.

USE THIS SCALE (FEET) WHEN MAP REDUCED FROM 11X17 ORIGINAL

0 100 200 400 600 800

ASSESSOR'S PARCELS - CLARK COUNTY, NV.

Briana Johnson - Assessor

BOOK T20S R60E SEC. 13 MAP N 2 NE 4 138-13-5

CLARK COUNTY NEVADA


126 125 124 125
 137 138 139 14
 164 163 162 16

| | | | | | |
|----|----|----|----|----|----|
| 6 | 5 | 4 | 3 | 2 | 1 |
| 7 | 8 | 9 | 10 | 11 | 12 |
| 18 | 17 | 16 | 15 | 14 | 13 |
| 19 | 20 | 21 | 22 | 23 | 24 |
| 30 | 29 | 28 | 27 | 26 | 25 |
| 31 | 32 | 33 | 34 | 35 | 36 |

8 4 8 4
 5 1 5 1
 6 2 6 2
 7 3 7 3
 8 4 8 4
 5 1 5 1

Scale: 1" = 200' Rev: 3/20/2023

PARCEL BOUNDARY CONDOMINIUM UNIT ROAD PARCEL NUMBER
 SUB BOUNDARY AIR SPACE PCL PARCEL NUMBER
 PM/LD BOUNDARY RIGHT OF WAY PCL 1.00 ACREAGE
 ROAD EASEMENT SUB-SURFACE PCL 202 PARCEL SUB/SEQ NUMBER
 MATCH / LEADER LINE PB 24-45 PLAT RECORDING NUMBER
 HISTORIC LOT LINE 5 BLOCK NUMBER
 HISTORIC SUB BOUNDARY 5 LOT NUMBER
 HISTORIC PM/LD BOUNDARY GL5 GOV. LOT NUMBER
 SECTION LINE

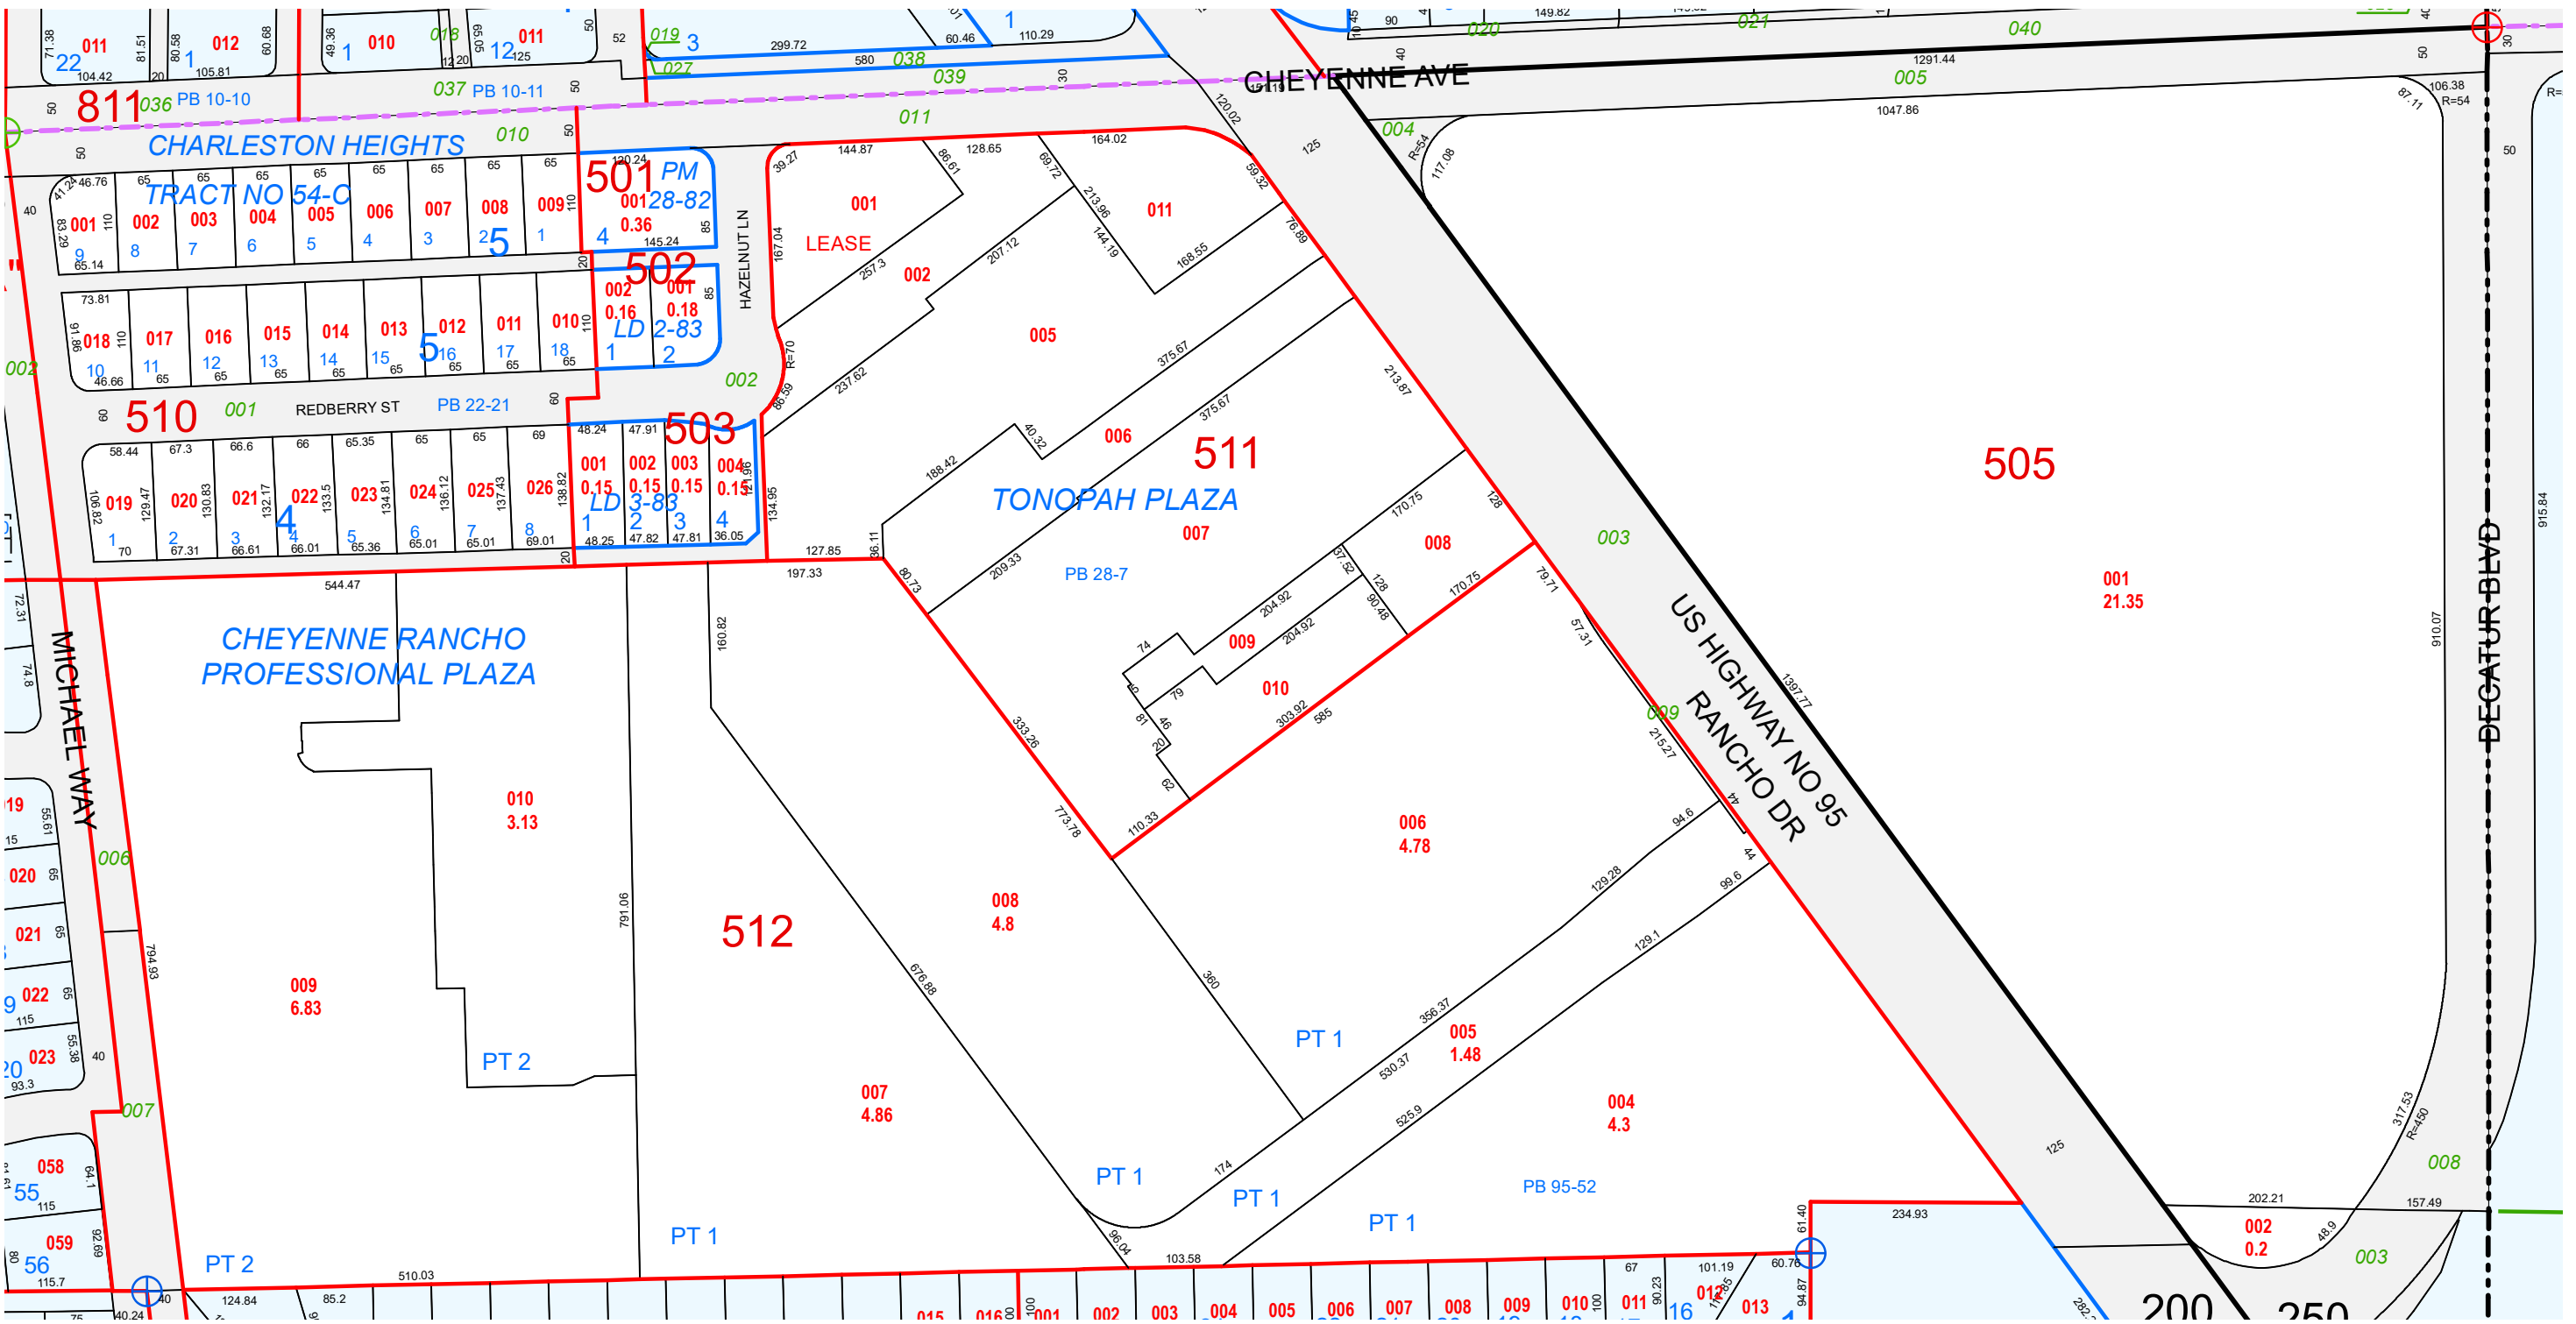

TAX DIST 250,200