

This map is for assessment use only and does NOT represent a survey.

No liability is assumed for the accuracy of the data delineated herein. Information on roads and other non-assessed parcels may be obtained from the Road Document Listing in the Assessor's Office.

This map is compiled from official records, including surveys and deeds, but only contains the information required for assessment. See the recorded documents for more detailed legal information.


USE THIS SCALE (FEET) WHEN MAP REDUCED FROM 11X17 ORIGINAL

### ASSESSOR'S PARCELS - CLARK COUNTY, NV.

Briana Johnson - Assessor

	PARCEL BOUNDARY		CONDOMINIUM UNIT		ROAD PARCEL NUMBER
	SUB BOUNDARY		AIR SPACE PCL		PARCEL NUMBER
	PM/LD BOUNDARY		RIGHT OF WAY PCL		ACREAGE
	ROAD EASEMENT		SUB-SURFACE PCL		PARCEL SUB/SEQ NUMBER
	MATCH / LEADER LINE				PLAT RECORDING NUMBER
	HISTORIC LOT LINE				BLOCK NUMBER
	HISTORIC SUB BOUNDARY				LOT NUMBER
	HISTORIC PM/LD BOUNDARY				GOV. LOT NUMBER
	SECTION LINE				

BOOK	T20S R61E	SEC.	1	MAP	S 2 NE 4	139-01-6	
100 101	102 101	6	5	4	3	2	1
125 124	123 121	7	8	9	10	11	12
138 139	140 141	18	17	16	15	14	13
163 162	161 161	19	20	21	22	23	24
		30	29	28	27	26	25
		31	32	33	34	35	36
Scale: 1" = 200'		Rev: 1/8/2019		8	4	8	4
				5	1	5	1
				6	2	6	2
				7	3	7	3
				8	4	8	4
				5	1	5	1

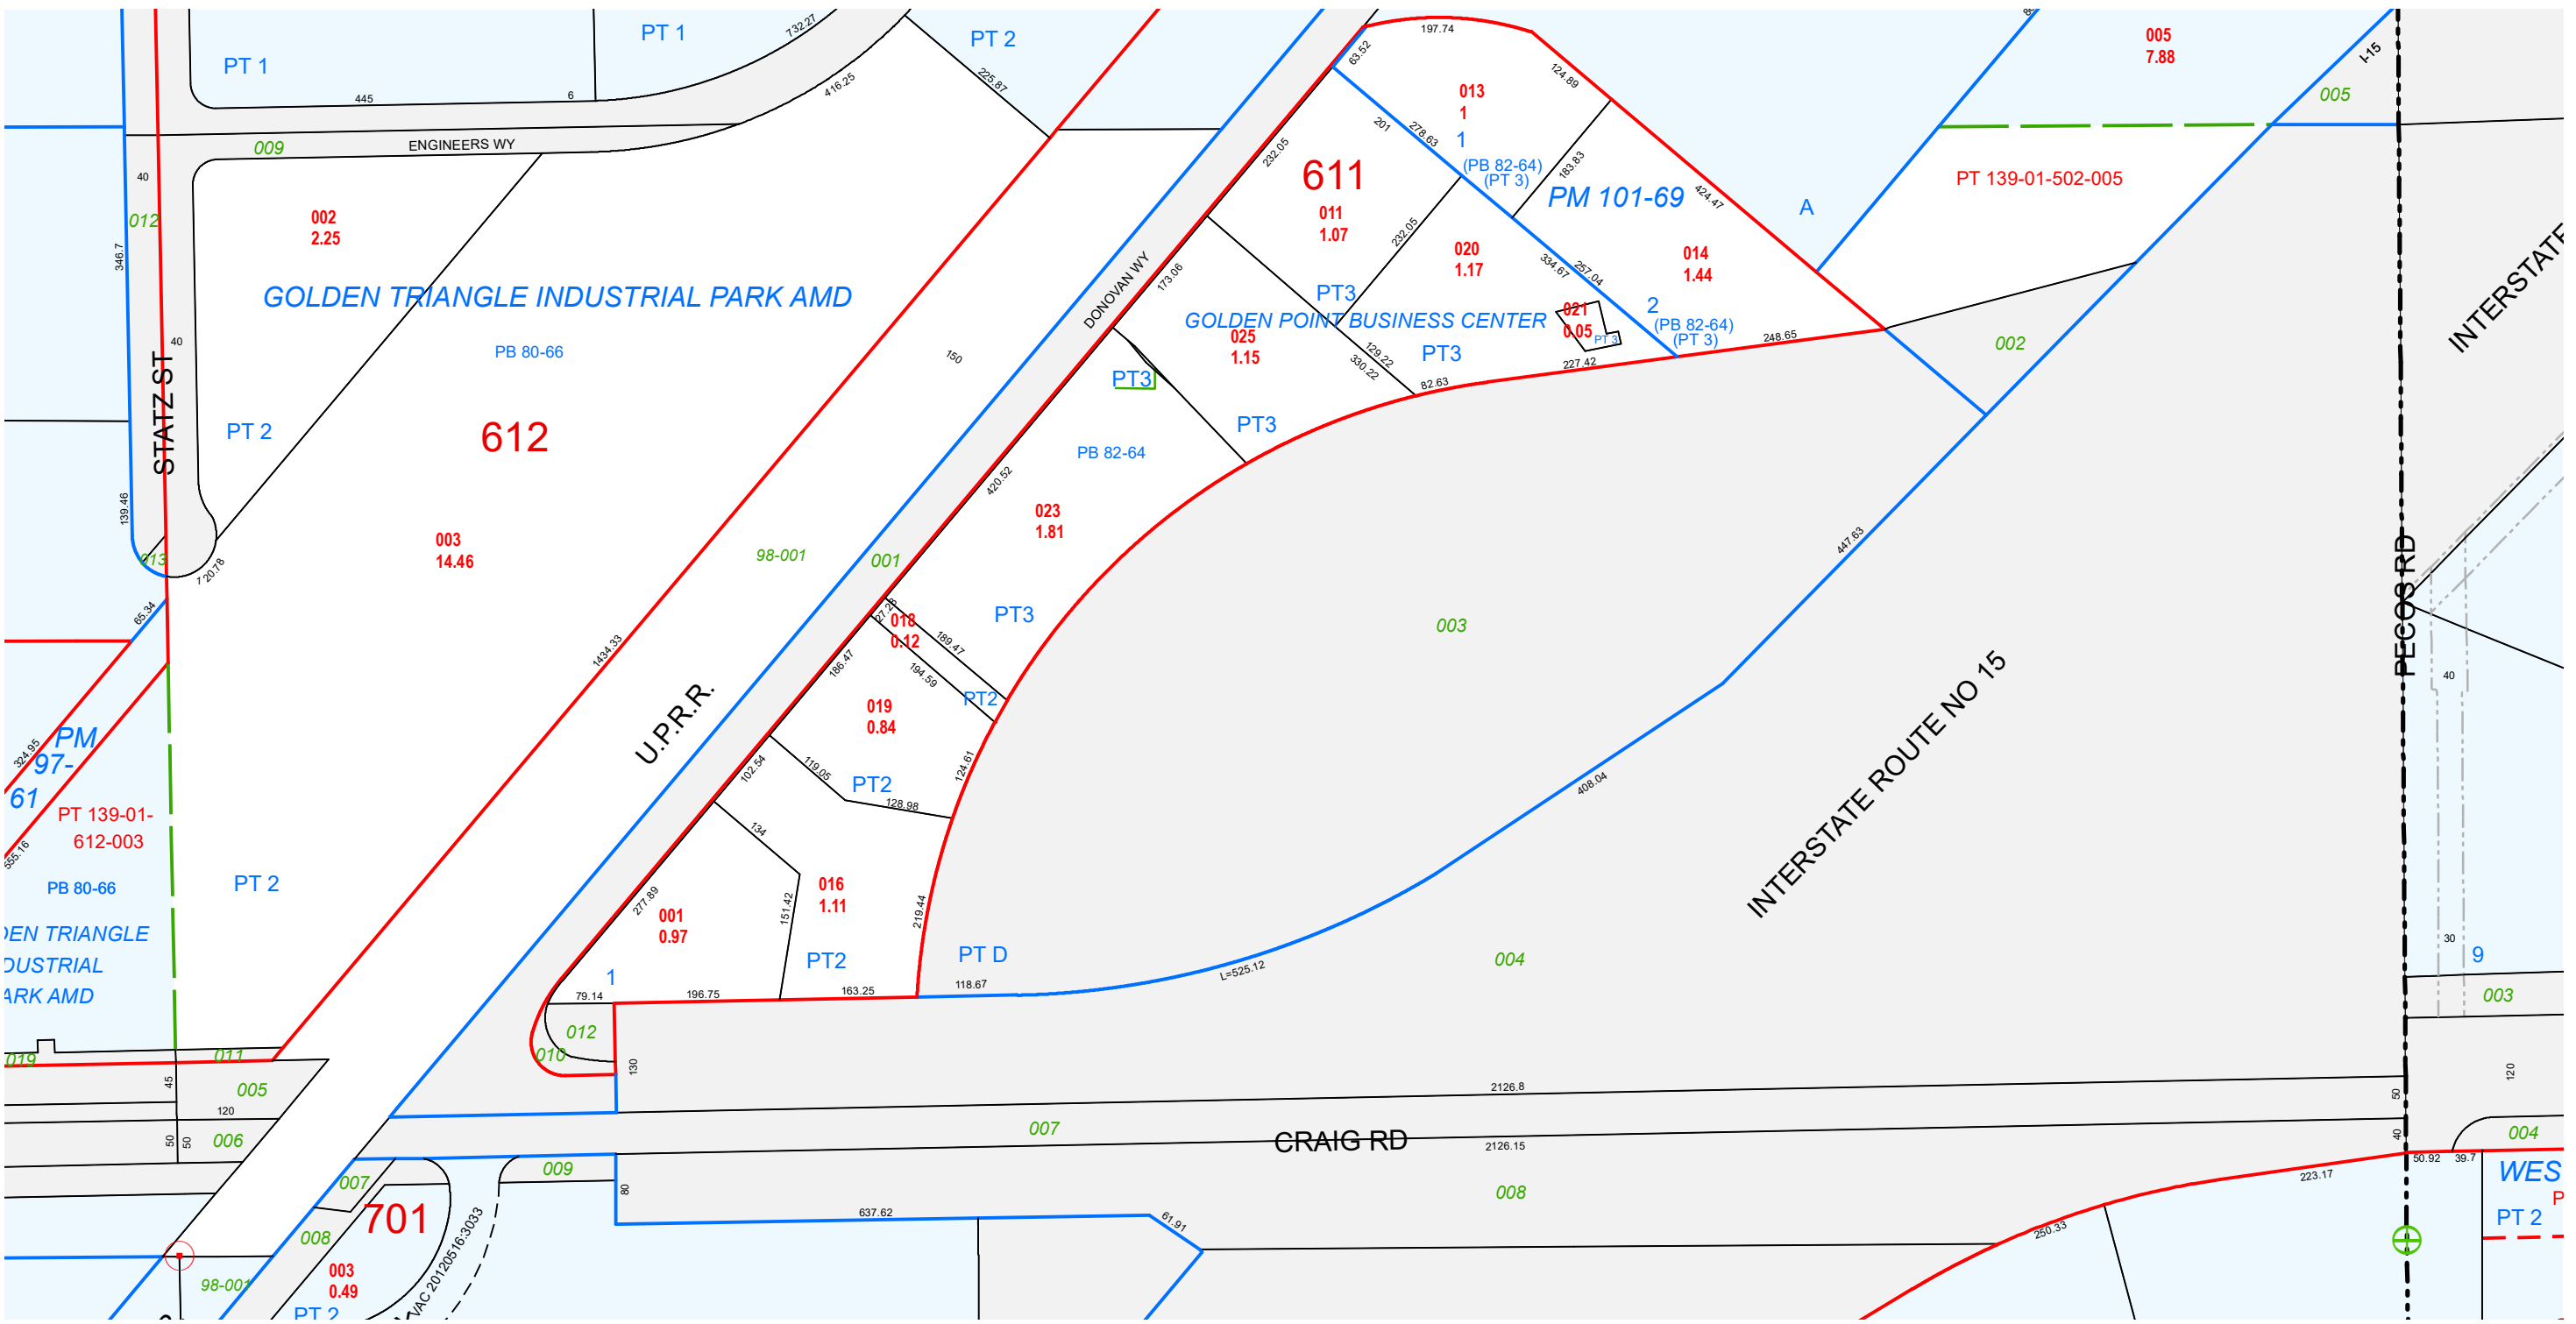

TAX DIST 250