

This map is for assessment use only and does NOT represent a survey.

No liability is assumed for the accuracy of the data delineated herein. Information on roads and other non-assessed parcels may be obtained from the Road Document Listing in the Assessor's Office.

This map is compiled from official records, including surveys and deeds, but only contains the information required for assessment. See the recorded documents for more detailed legal information.


USE THIS SCALE (FEET) WHEN MAP REDUCED FROM 11X17 ORIGINAL

### ASSESSOR'S PARCELS - CLARK COUNTY, NV.

Briana Johnson - Assessor

	PARCEL BOUNDARY		CONDOMINIUM UNIT	001	ROAD PARCEL NUMBER
	SUB BOUNDARY		AIR SPACE PCL	001	PARCEL NUMBER
	PM/LD BOUNDARY		RIGHT OF WAY PCL	1.00	ACREAGE
	ROAD EASEMENT		SUB-SURFACE PCL	202	PARCEL SUB/SEQ NUMBER
	MATCH / LEADER LINE				PB 24-45 PLAT RECORDING NUMBER
	HISTORIC LOT LINE			5	BLOCK NUMBER
	HISTORIC SUB BOUNDARY			5	LOT NUMBER
	HISTORIC PM/LD BOUNDARY			GL5	GOV. LOT NUMBER
	SECTION LINE				

BOOK	T21S R63E			SEC.	34			MAP	N 2 SE 4			160-34-7		
	140	141	142		6	5	4	3	2	1	8	4	8	4
	161	160	159	158	7	8	9	10	11	12	5	1	5	1
					18	17	16	15	14	13	6	2	6	2
			180		19	20	21	22	23	24	7	3	7	3
	178	179	181		30	29	28	27	26	25	8	4	8	4
	190	189	188	186	31	32	33	34	35	36	5	1	5	1
	Scale: 1" = 200'				Rev: 3/26/2024									

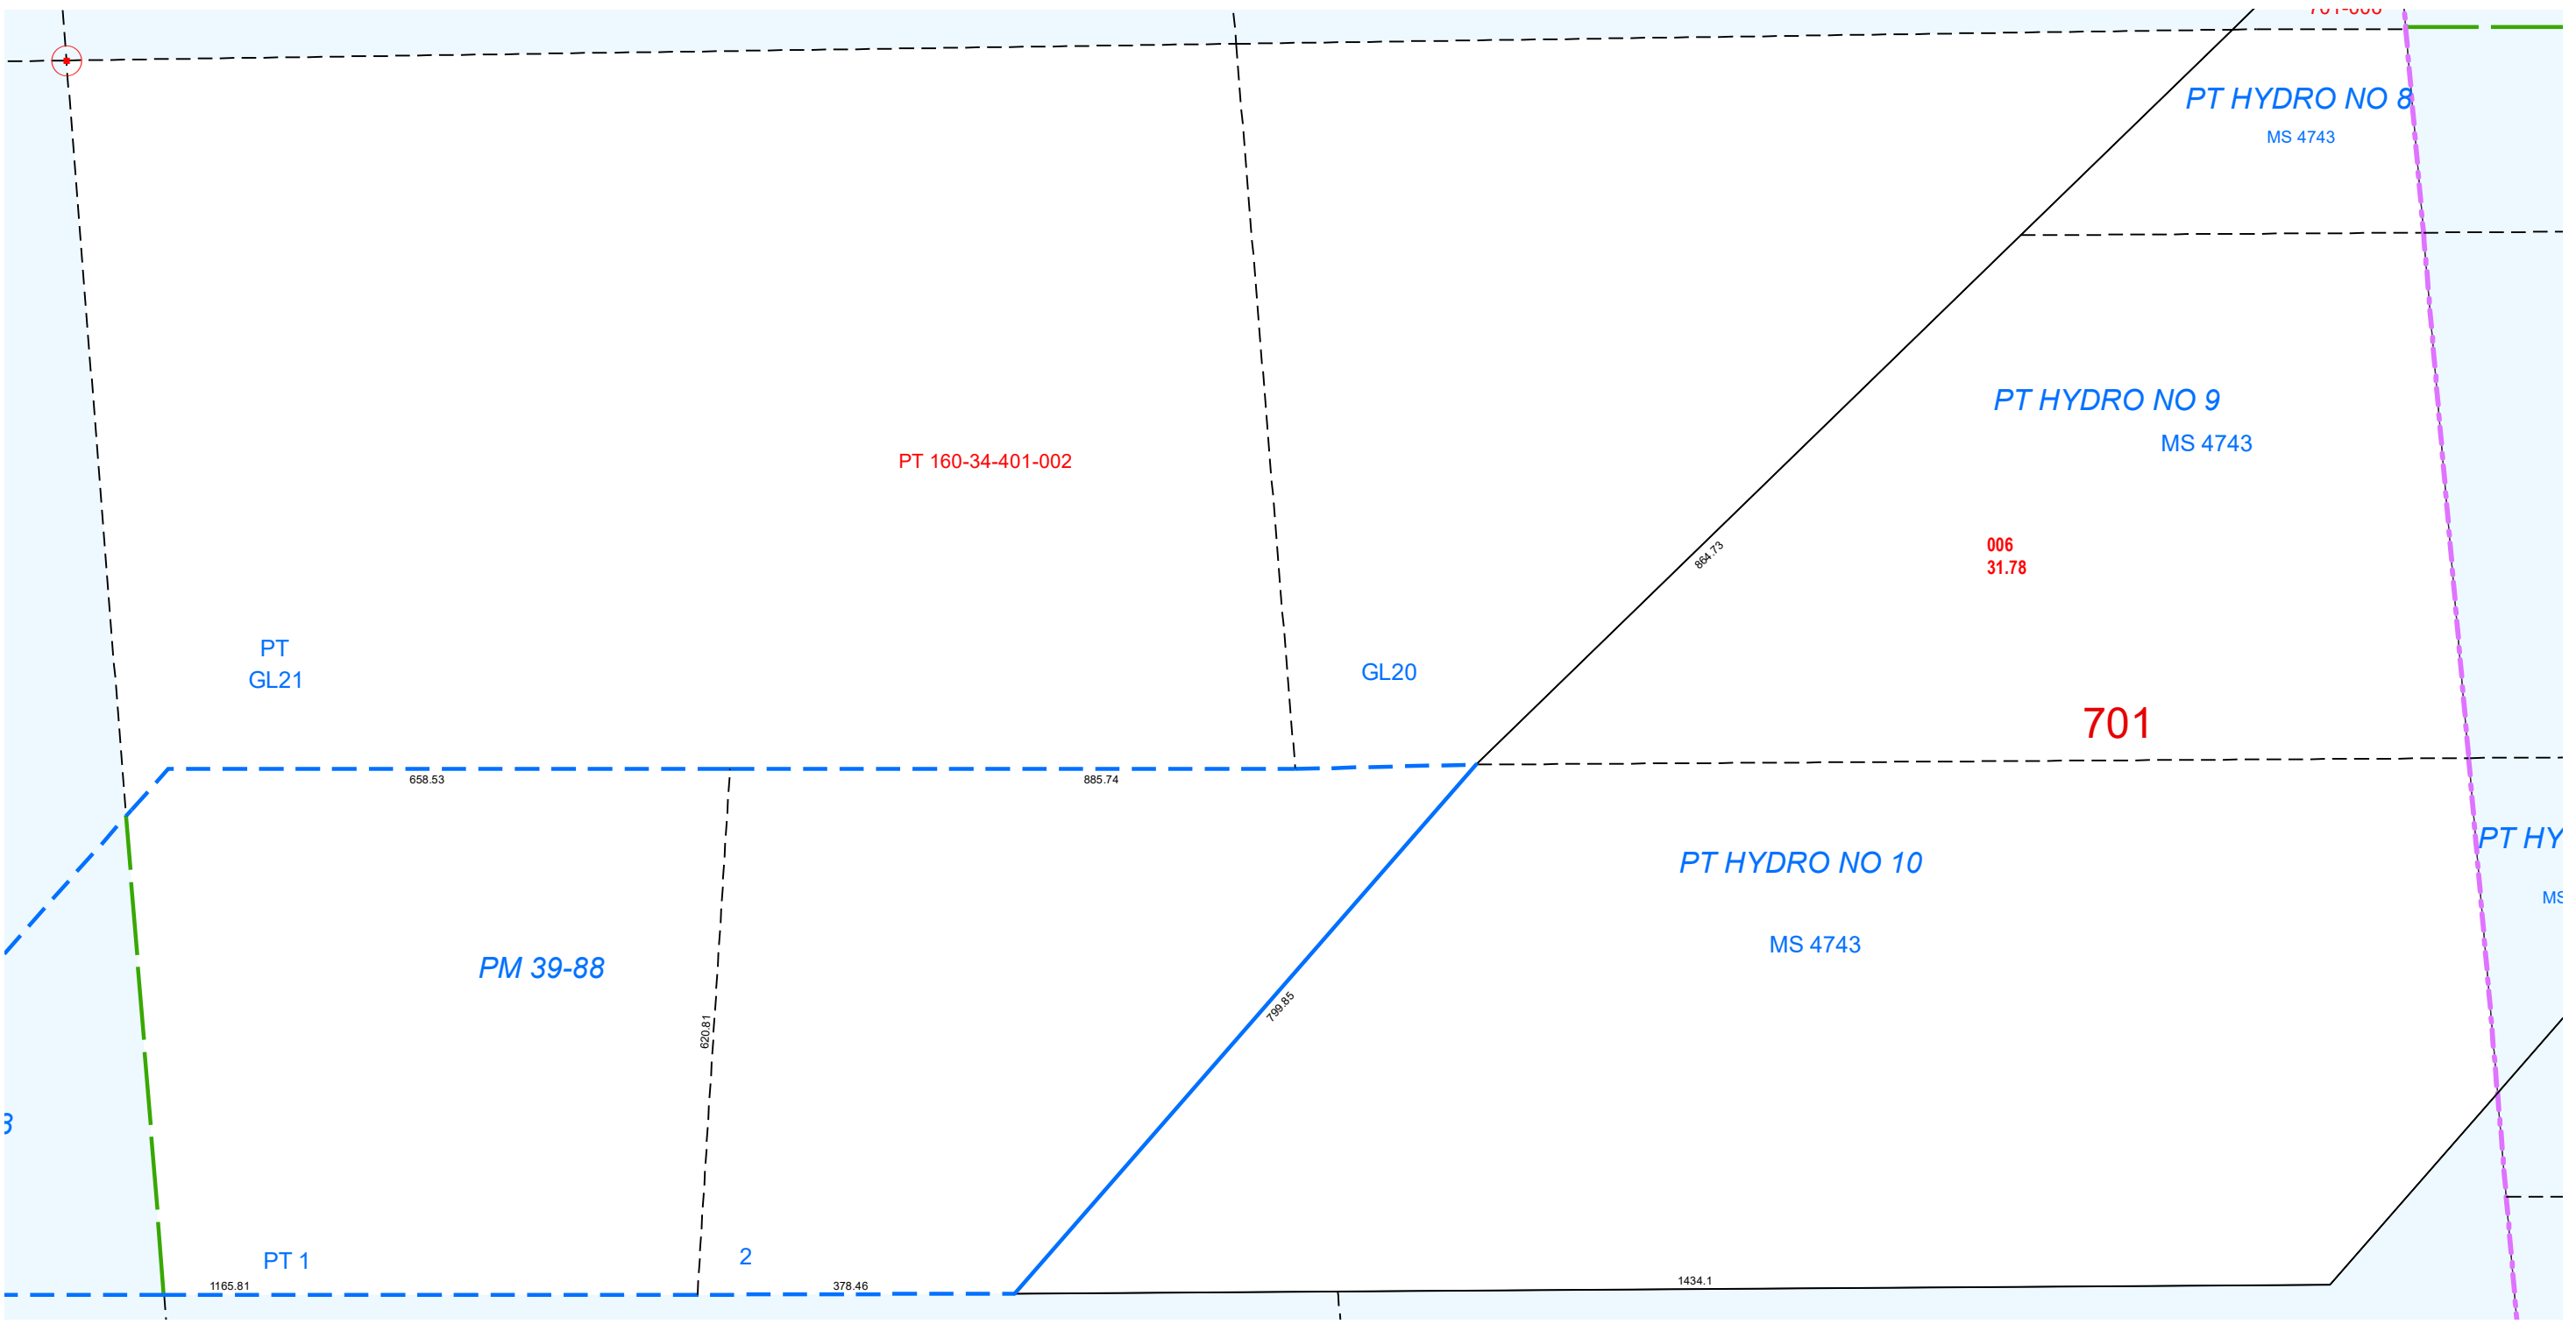

TAX DIST 500