

This map is for assessment use only and does NOT represent a survey.

No liability is assumed for the accuracy of the data delineated herein. Information on roads and other non-assessed parcels may be obtained from the Road Document Listing in the Assessor's Office.

This map is compiled from official records, including surveys and deeds, but only contains the information required for assessment. See the recorded documents for more detailed legal information.

USE THIS SCALE(FEET) WHEN MAP REDUCED FROM 11X17 ORIGINAL

ASSESSOR'S PARCELS - CLARK COUNTY, NV.



Briana Johnson - Assessor

	PARCEL BOUNDARY		CONDOMINIUM UNIT		001 ROAD PARCEL NUMBER
	SUB BOUNDARY		AIR SPACE PCL		001 PARCEL NUMBER
	PM/LD BOUNDARY		RIGHT OF WAY PCL		1.00 ACREAGE
	ROAD EASEMENT		SUB-SURFACE PCL		202 PARCEL SUB/SEQ NUMBER
	MATCH / LEADER LINE		PB 24-45 PLAT RECORDING NUMBER		5 BLOCK NUMBER
	HISTORIC LOT LINE		5 LOT NUMBER		GL5 GOV. LOT NUMBER
	HISTORIC SUB BOUNDARY				
	HISTORIC PM/LD BOUNDARY				
	SECTION LINE				

BOOK	T21S R62E			
SEC.	7			
MAP	N 2 SE 4			
	8	4	8	4
	5	1	5	1
	6	2	6	2
	7	3	7	3
	8	4	8	4
	5	1	5	1

6	5	4	3	2	1
7	8	9	10	11	12
13	14	15	16	17	18
19	20	21	22	23	24
25	26	27	28	29	30
31	32	33	34	35	36

Scale: 1" = 200' Rev: 1/25/2021

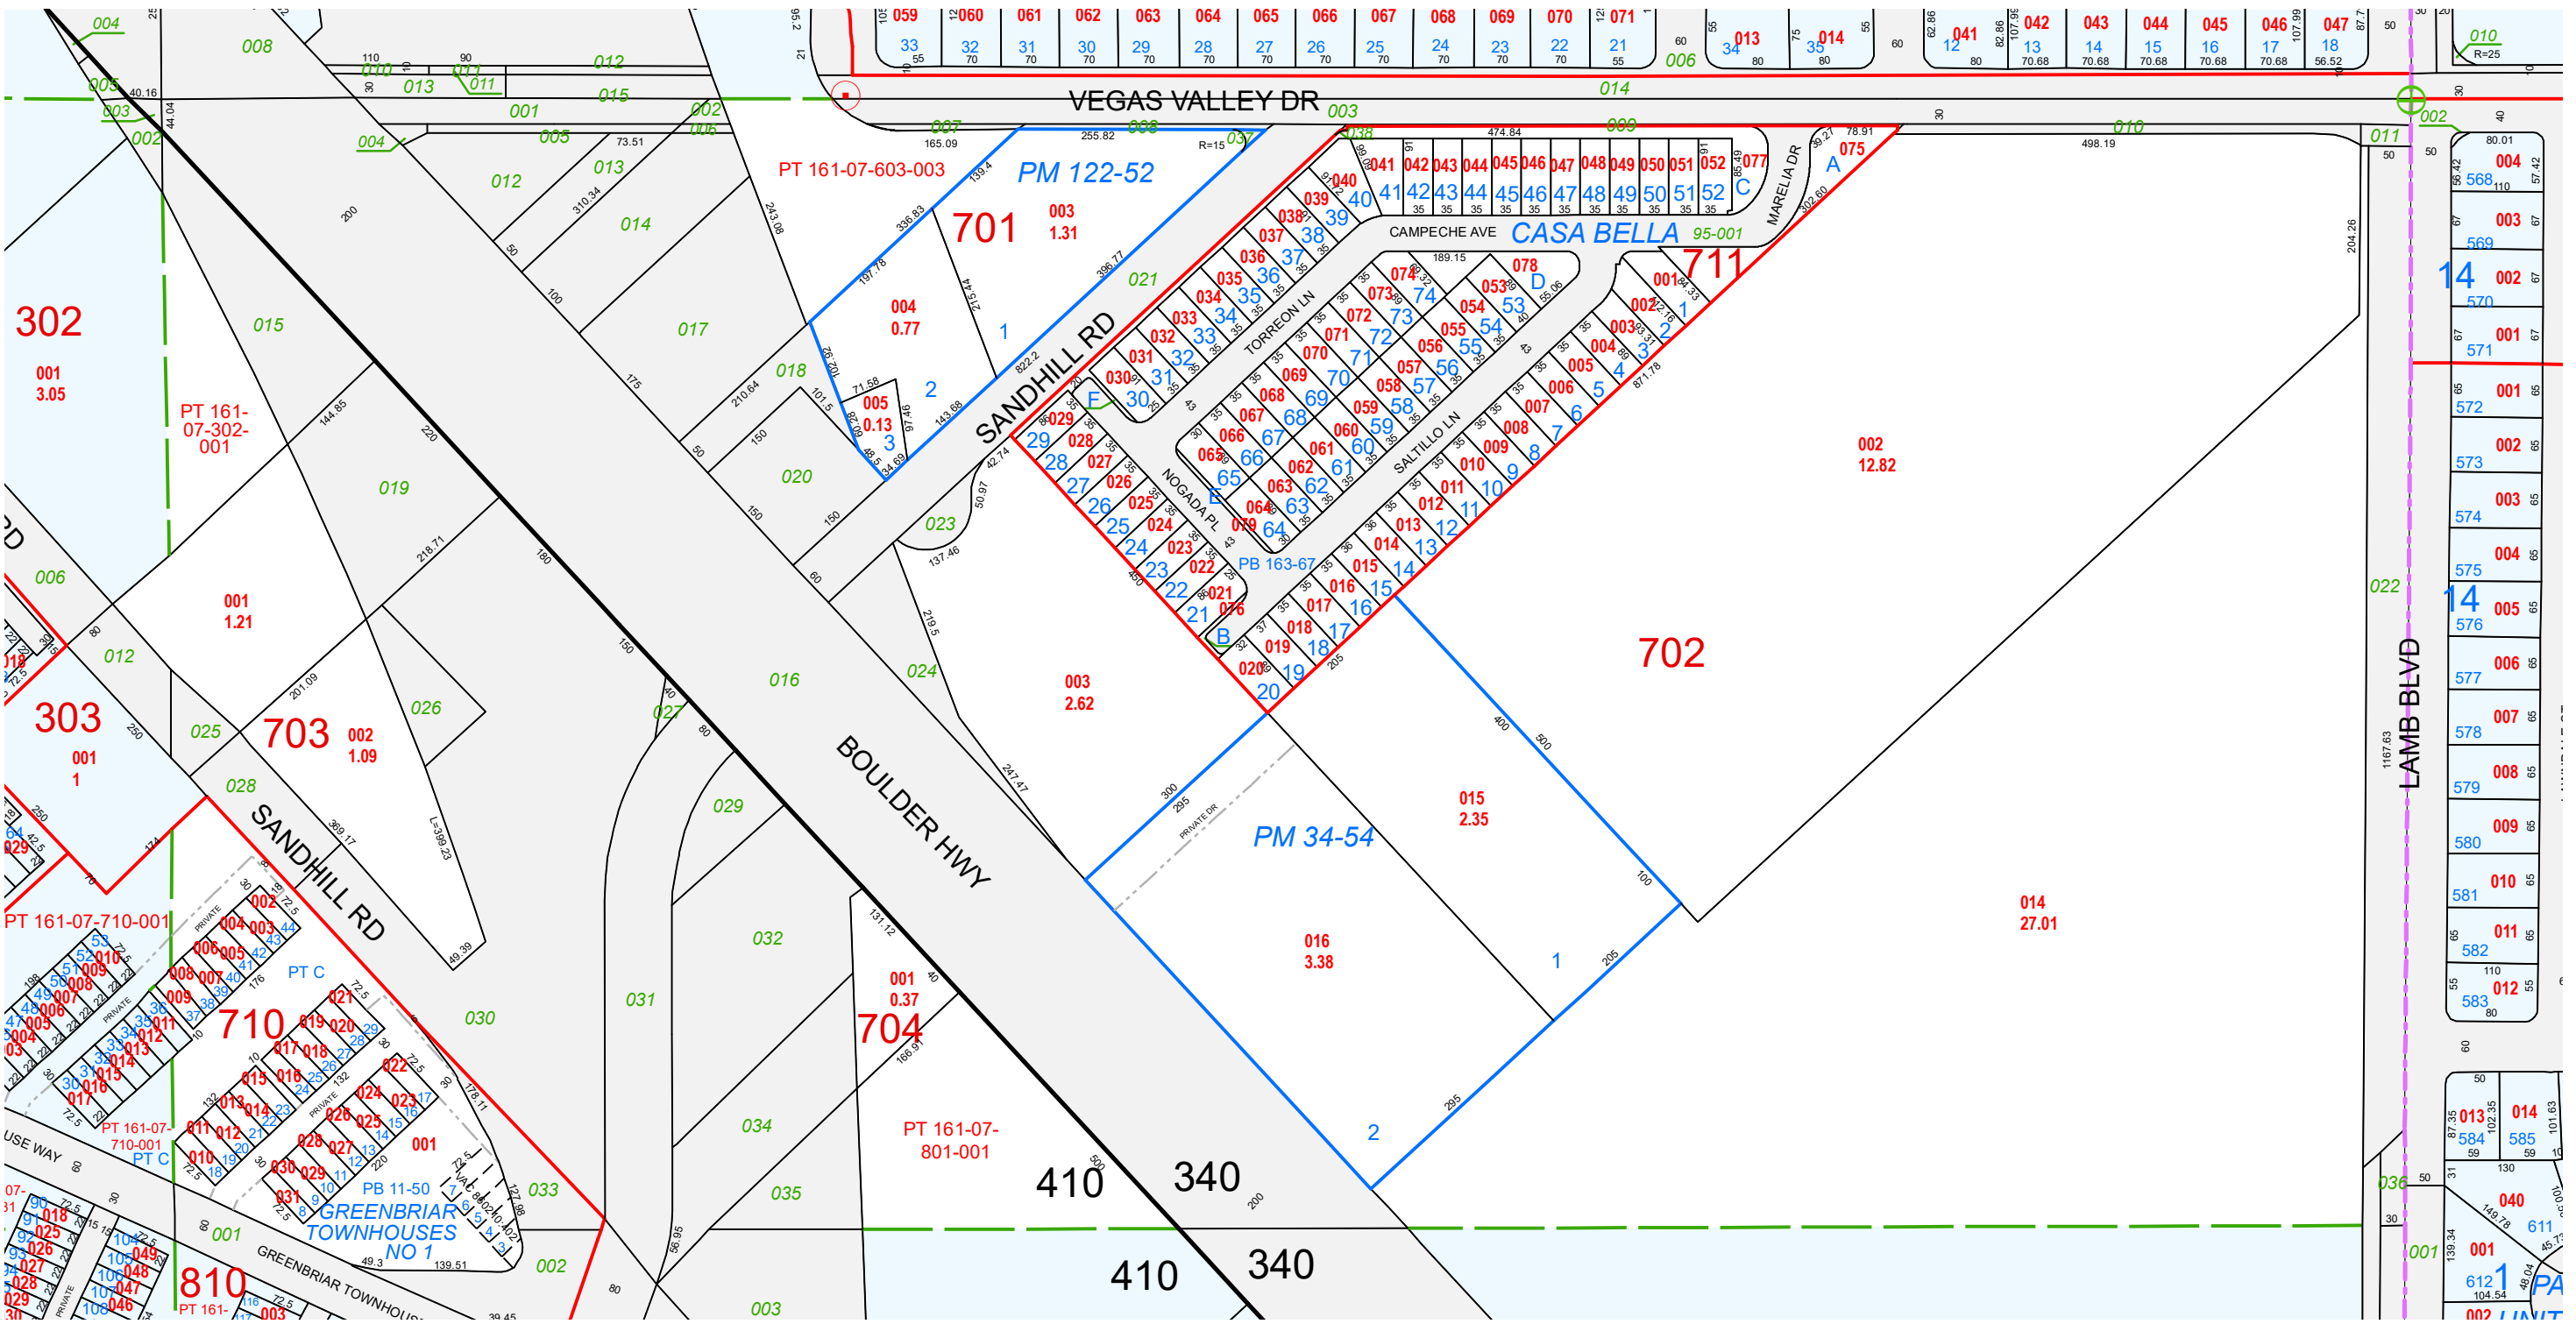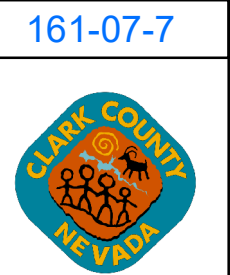

TAX DIST 410,340