

**ASSESSOR'S PARCELS - CLARK COUNTY, NV.**  
**Briana Johnson - Assessor**

**BOOK T21S R62E**    **SEC. 25**    **MAP N 2 NE 4**    **161-25-5**

**139 140**    **141 142**  
**162 161**    **160 159**  
**177 178**    **179 180**

Scale: 1" = 200'    Rev: 1/8/2019

0 100 200 400 600 800


USE THIS SCALE(FEET) WHEN MAP REDUCED FROM 11X17 ORIGINAL

NOTES: This map is for assessment use only and does NOT represent a survey. No liability is assumed for the accuracy of the data delineated herein. Information on roads and other non-assessed parcels may be obtained from the Road Document Listing in the Assessor's Office. This map is compiled from official records, including surveys and deeds, but only contains the information required for assessment. See the recorded documents for more detailed legal information.

MAP LEGEND:

- PARCEL BOUNDARY
- SUB BOUNDARY
- PM/LD BOUNDARY
- ROAD EASEMENT
- MATCH / LEADER LINE
- HISTORIC LOT LINE
- HISTORIC SUB BOUNDARY
- HISTORIC PM/LD BOUNDARY
- SECTION LINE
- CONDOMINIUM UNIT
- AIR SPACE PCL
- RIGHT OF WAY PCL
- SUB-SURFACE PCL
- 001 ROAD PARCEL NUMBER
- 001 PARCEL NUMBER
- 1.00 ACREAGE
- 202 PARCEL SUB/SEQ NUMBER
- PB 24-45 PLAT RECORDING NUMBER
- 5 BLOCK NUMBER
- 5 LOT NUMBER
- GL5 GOV. LOT NUMBER

CLARK COUNTY NEVADA

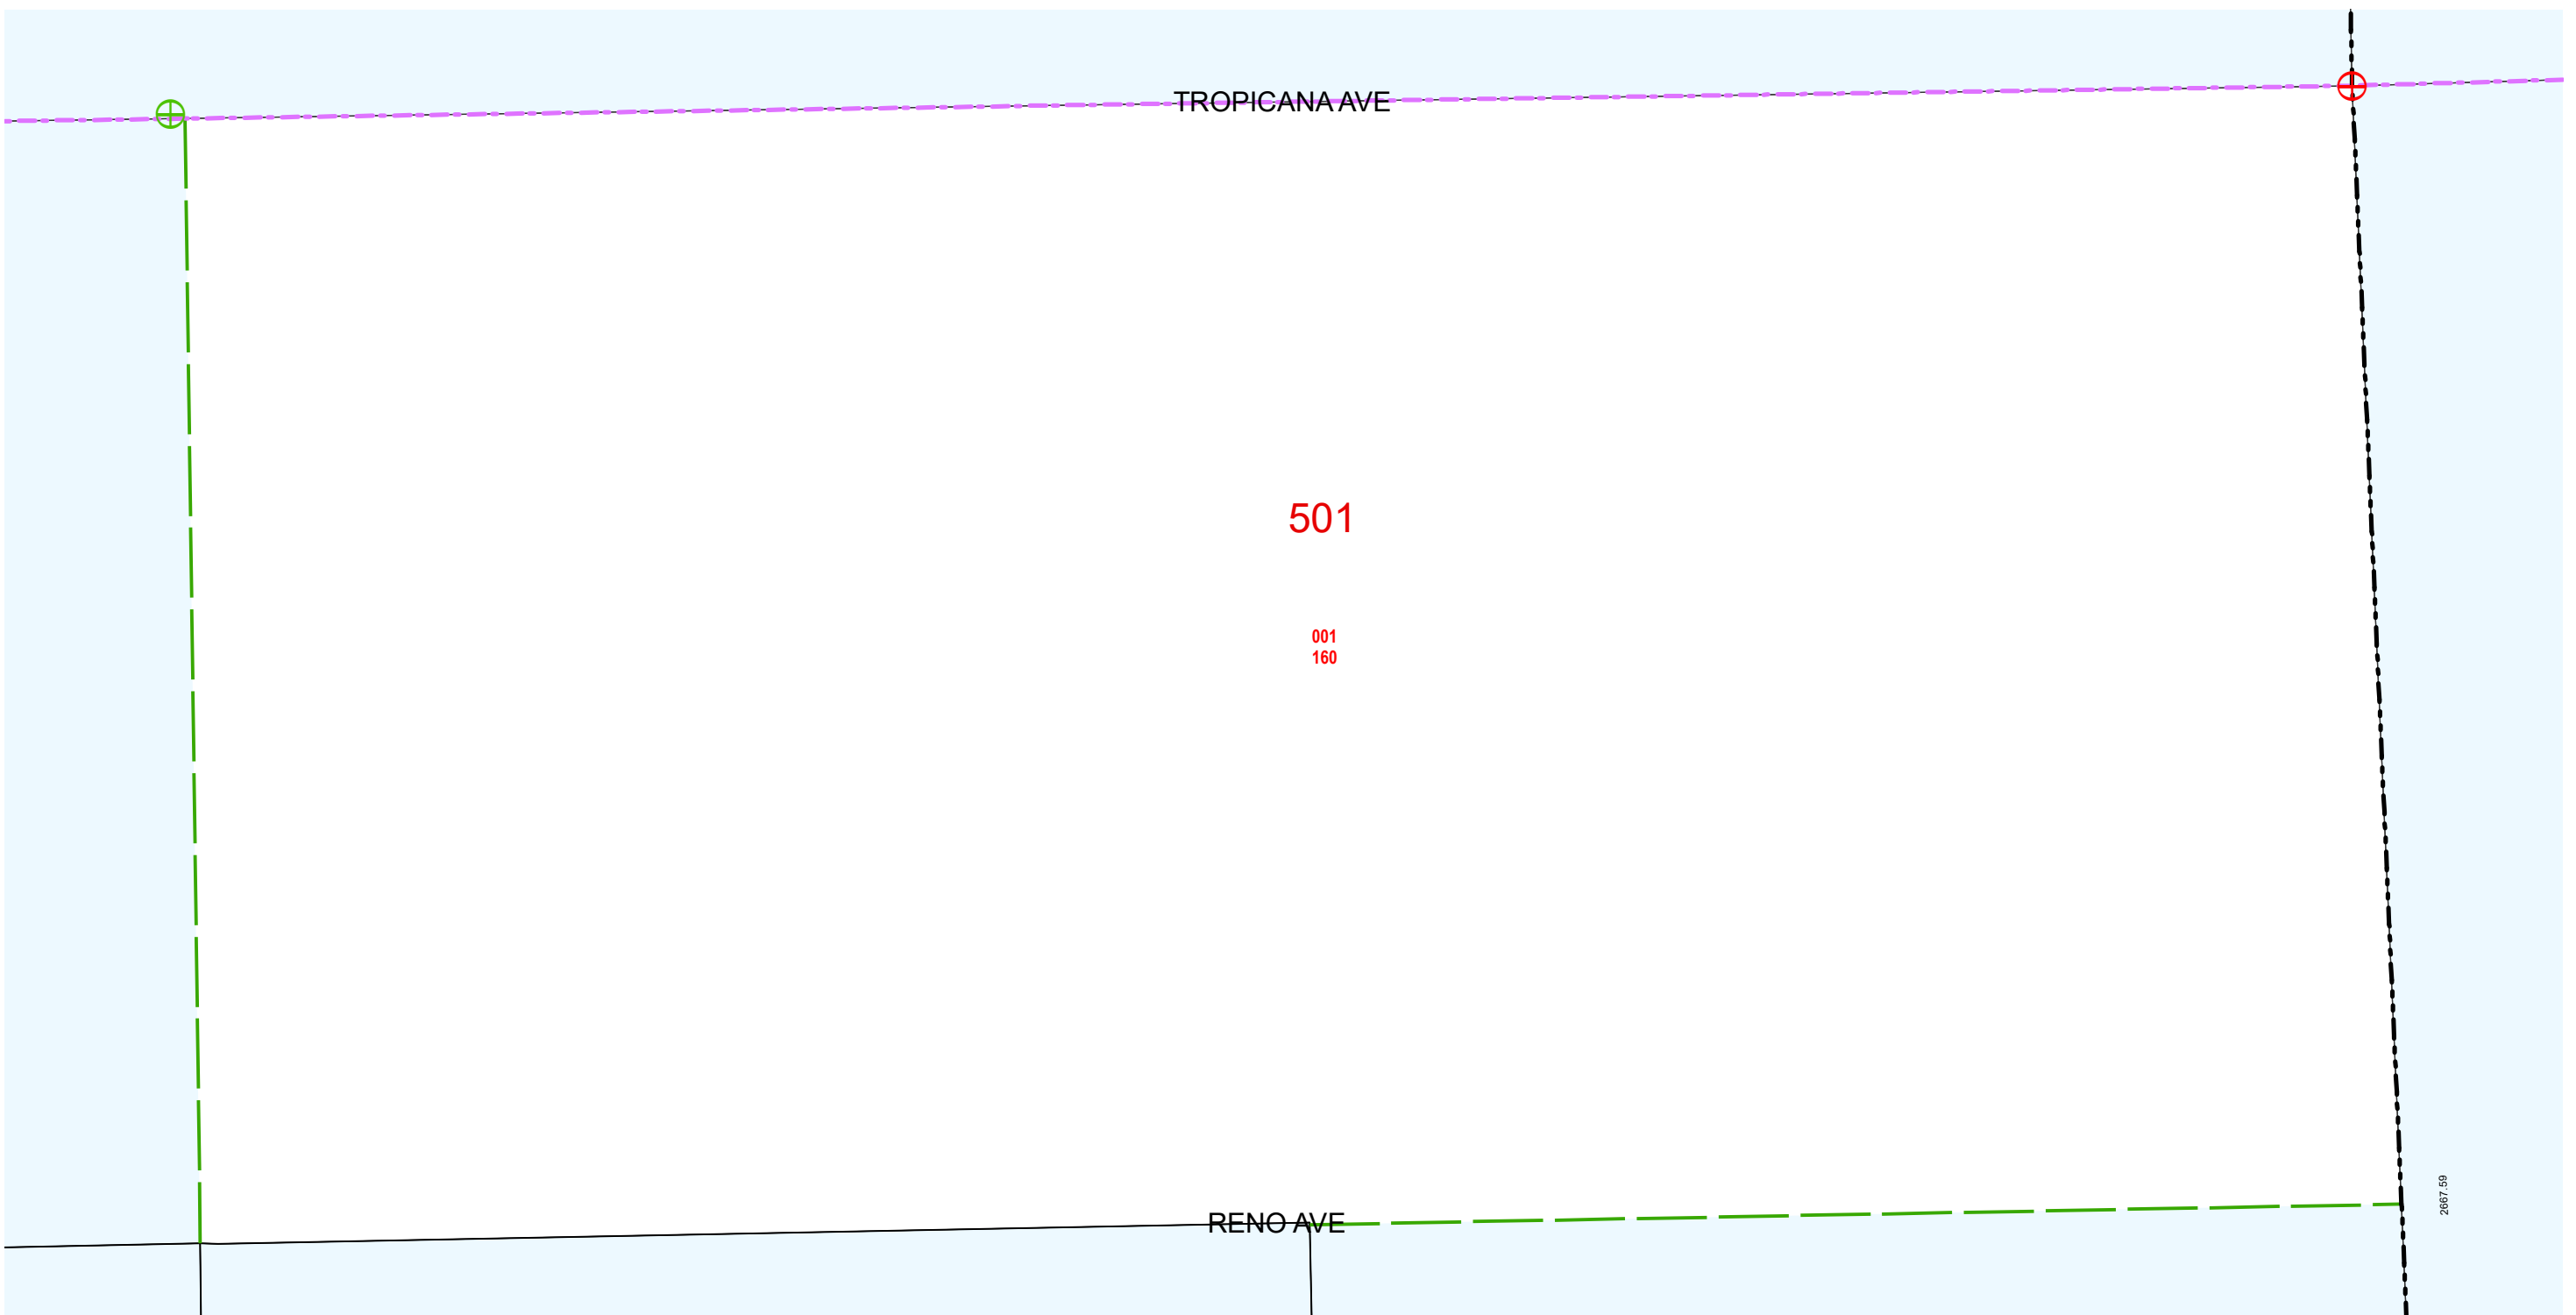

TAX DIST 570

2687-59