

This map is for assessment use only and does NOT represent a survey.  
 No liability is assumed for the accuracy of the data delineated herein.  
 Information on roads and other non-assessed parcels may be obtained from the Road Document Listing in the Assessor's Office.

This map is compiled from official records, including surveys and deeds, but only contains the information required for assessment. See the recorded documents for more detailed legal information.

USE THIS SCALE (FEET) WHEN MAP REDUCED FROM 11X17 ORIGINAL

**ASSESSOR'S PARCELS - CLARK COUNTY, NV.**  
 Briana Johnson - Assessor

BOOK **T21S R61E** SEC. **8** MAP **S 2 SE 4** **162-08-8**

6	5	4	3	2	1
7	8	9	10	11	12
18	17	16	15	14	13
19	20	21	22	23	24
30	29	28	27	26	25
31	32	33	34	35	36

8	4	8	4
5	1	5	1
6	2	6	2
7	3	7	3
8	4	8	4
5	1	5	1


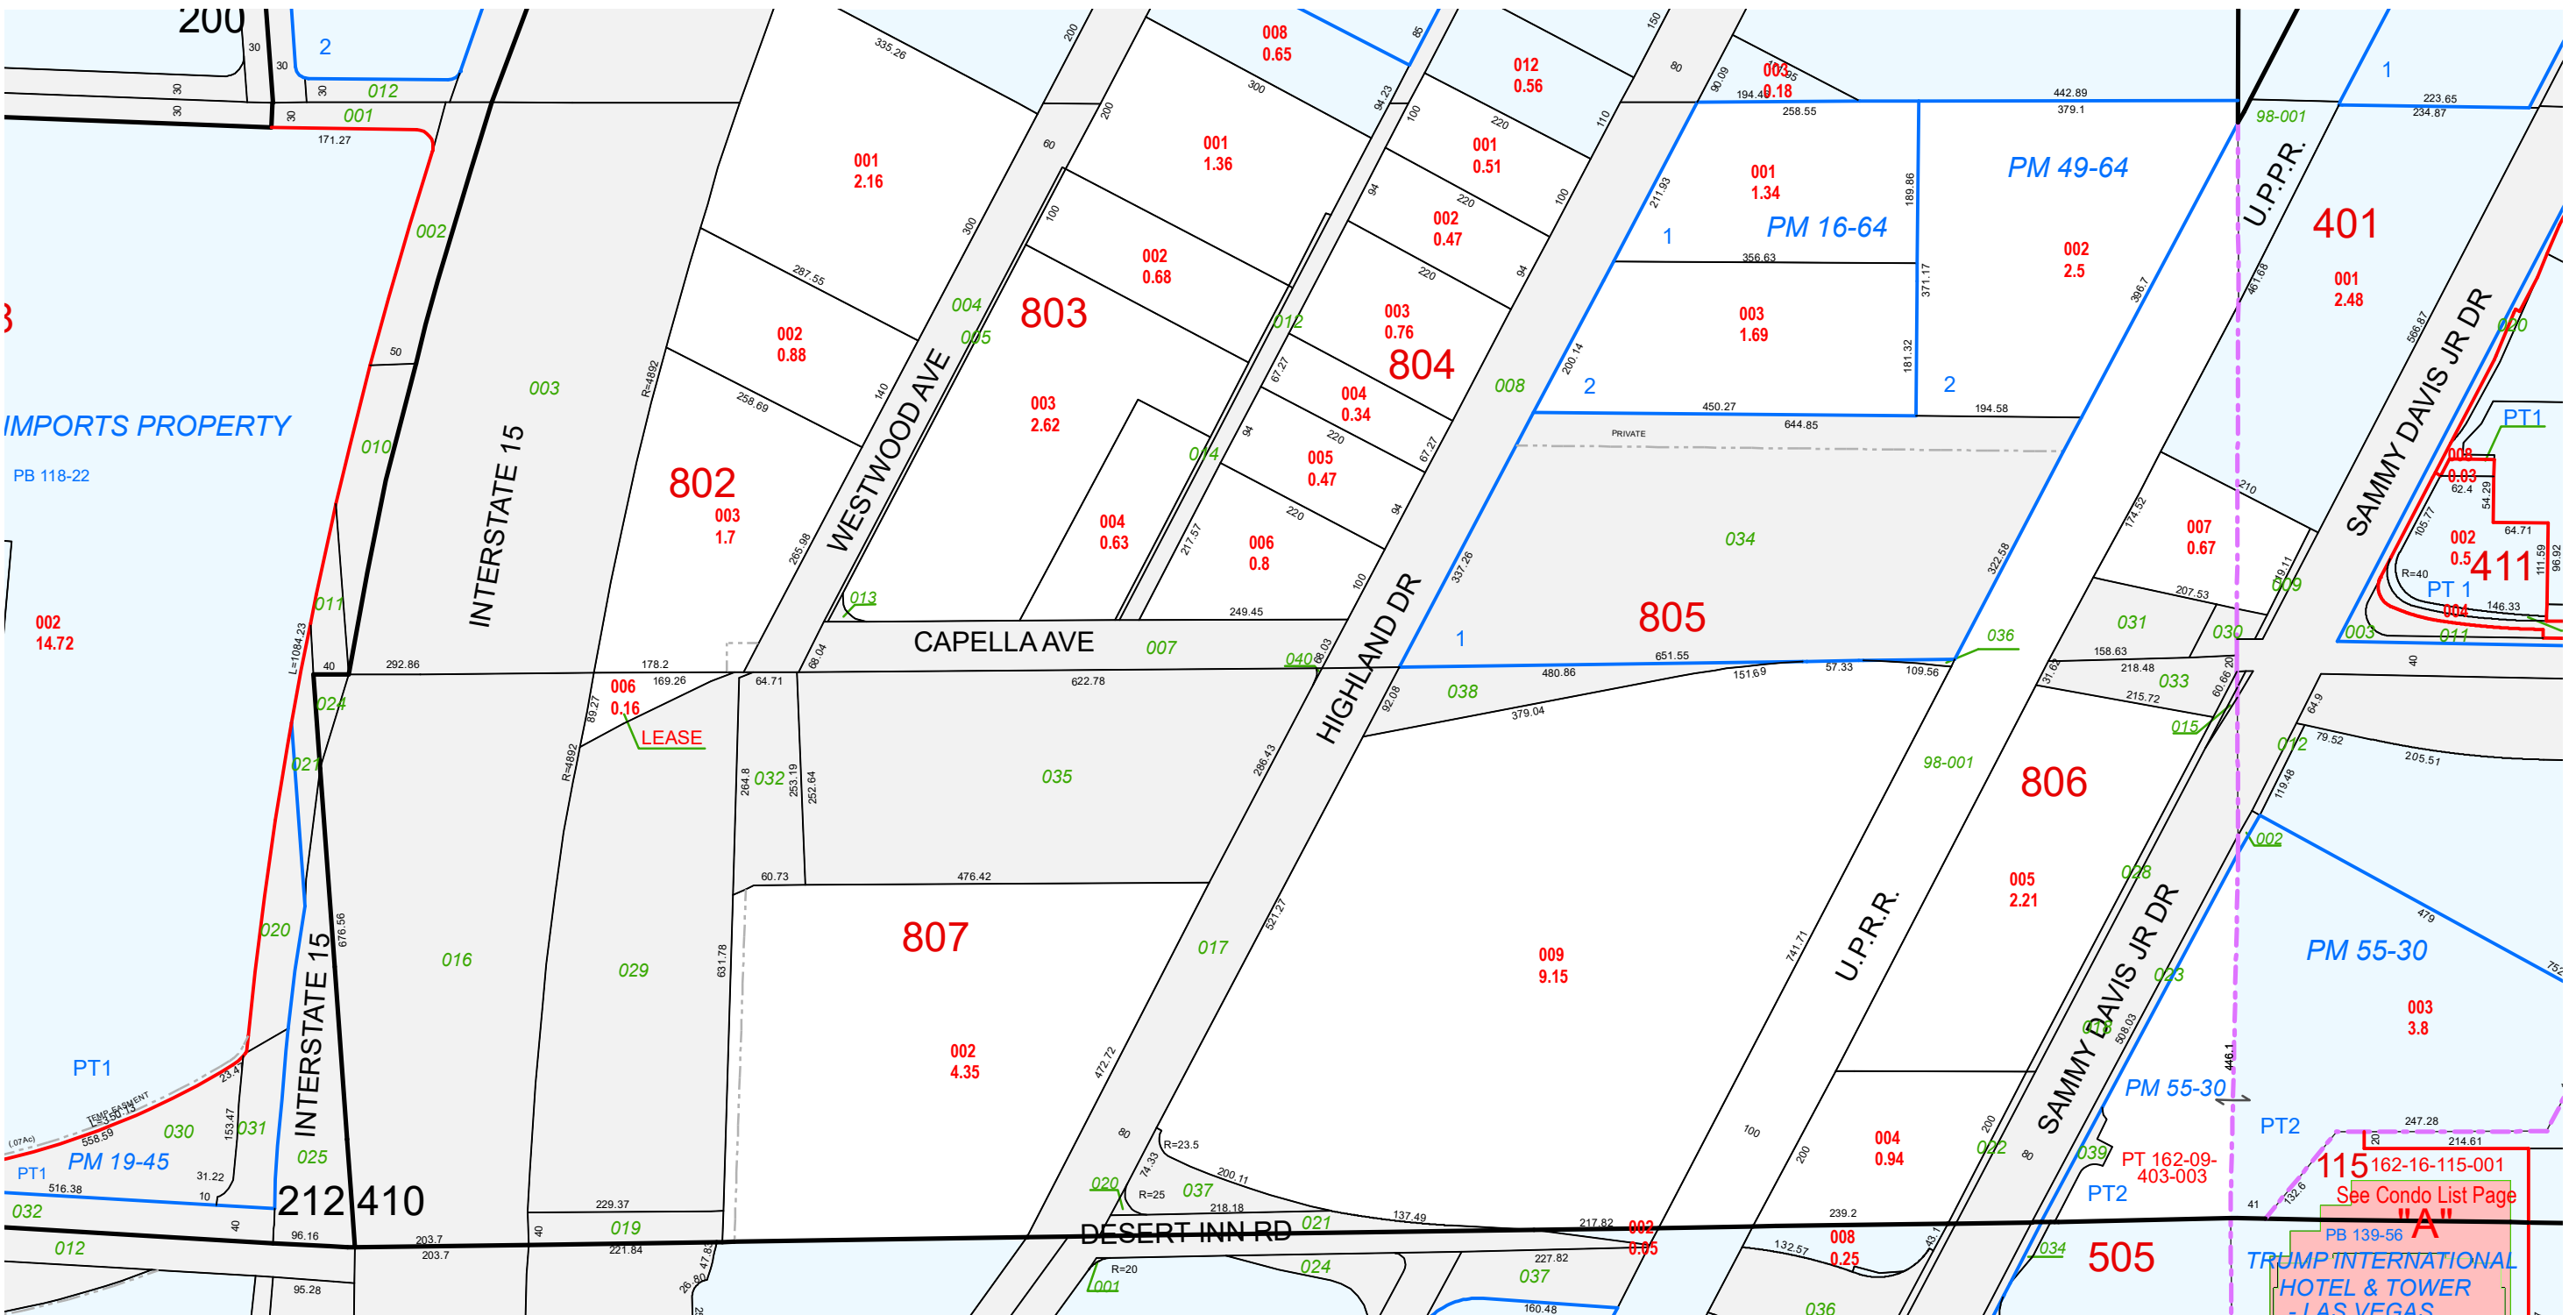
Parcel Legend:  
 PARCEL BOUNDARY (solid black line)  
 SUB BOUNDARY (dashed black line)  
 PM/LD BOUNDARY (solid blue line)  
 ROAD EASEMENT (dashed red line)  
 MATCH / LEADER LINE (dashed green line)  
 HISTORIC LOT LINE (dotted black line)  
 HISTORIC SUB BOUNDARY (dashed red line)  
 HISTORIC PM/LD BOUNDARY (dashed blue line)  
 SECTION LINE (dashed purple line)

Parcel Legend (continued):  
 CONDOMINIUM UNIT (green outline)  
 AIR SPACE PCL (orange outline)  
 RIGHT OF WAY PCL (grey outline)  
 SUB-SURFACE PCL (brown outline)

Parcel Legend (continued):  
 ROAD PARCEL NUMBER (001)  
 PARCEL NUMBER (001)  
 1.00 ACREAGE (1.00)  
 PARCEL SUB/SEQ NUMBER (202)  
 PLAT RECORDING NUMBER (PB 24-45)  
 BLOCK NUMBER (5)  
 LOT NUMBER (5)  
 GOV. LOT NUMBER (GL5)

Parcel Grid:  
 37138 139 140  
 4163 162 161  
 5176 177 178

Scale: 1" = 200' Rev: 1/30/2024

TAX DIST 410,212