

This map is for assessment use only and does NOT represent a survey.  
 No liability is assumed for the accuracy of the data delineated herein.  
 Information on roads and other non-assessed parcels may be obtained from the Road Document Listing in the Assessor's Office.

This map is compiled from official records, including surveys and deeds, but only contains the information required for assessment. See the recorded documents for more detailed legal information.

USE THIS SCALE (FEET) WHEN MAP REDUCED FROM 11X17 ORIGINAL

**ASSESSOR'S PARCELS - CLARK COUNTY, NV.**  
 Briana Johnson - Assessor

BOOK **T21S R61E** SEC. **10** MAP **S 2 SW 4** **162-10-4**

138 139 140  
 163 162 161  
 176 177 178

6	5	4	3	2	1
7	8	9	10	11	12
18	17	16	15	14	13
19	20	21	22	23	24
30	29	28	27	26	25
31	32	33	34	35	36

8 4 8 4  
 5 1 5 1  
 6 2 6 2  
 7 3 7 3  
 8 4 8 4  
 5 1 5 1


CLARK COUNTY NEVADA

PARCEL BOUNDARY  
 SUB BOUNDARY  
 PM/LD BOUNDARY  
 ROAD EASEMENT  
 MATCH / LEADER LINE  
 HISTORIC LOT LINE  
 HISTORIC SUB BOUNDARY  
 HISTORIC PM/LD BOUNDARY  
 SECTION LINE

CONDOMINIUM UNIT  
 AIR SPACE PCL  
 RIGHT OF WAY PCL  
 SUB-SURFACE PCL

001 ROAD PARCEL NUMBER  
 001 PARCEL NUMBER  
 1.00 ACREAGE  
 202 PARCEL SUB/SEQ NUMBER  
 PB 24-45 PLAT RECORDING NUMBER  
 5 BLOCK NUMBER  
 5 LOT NUMBER  
 GL5 GOV. LOT NUMBER

Scale: 1" = 200' Rev: 1/8/2026

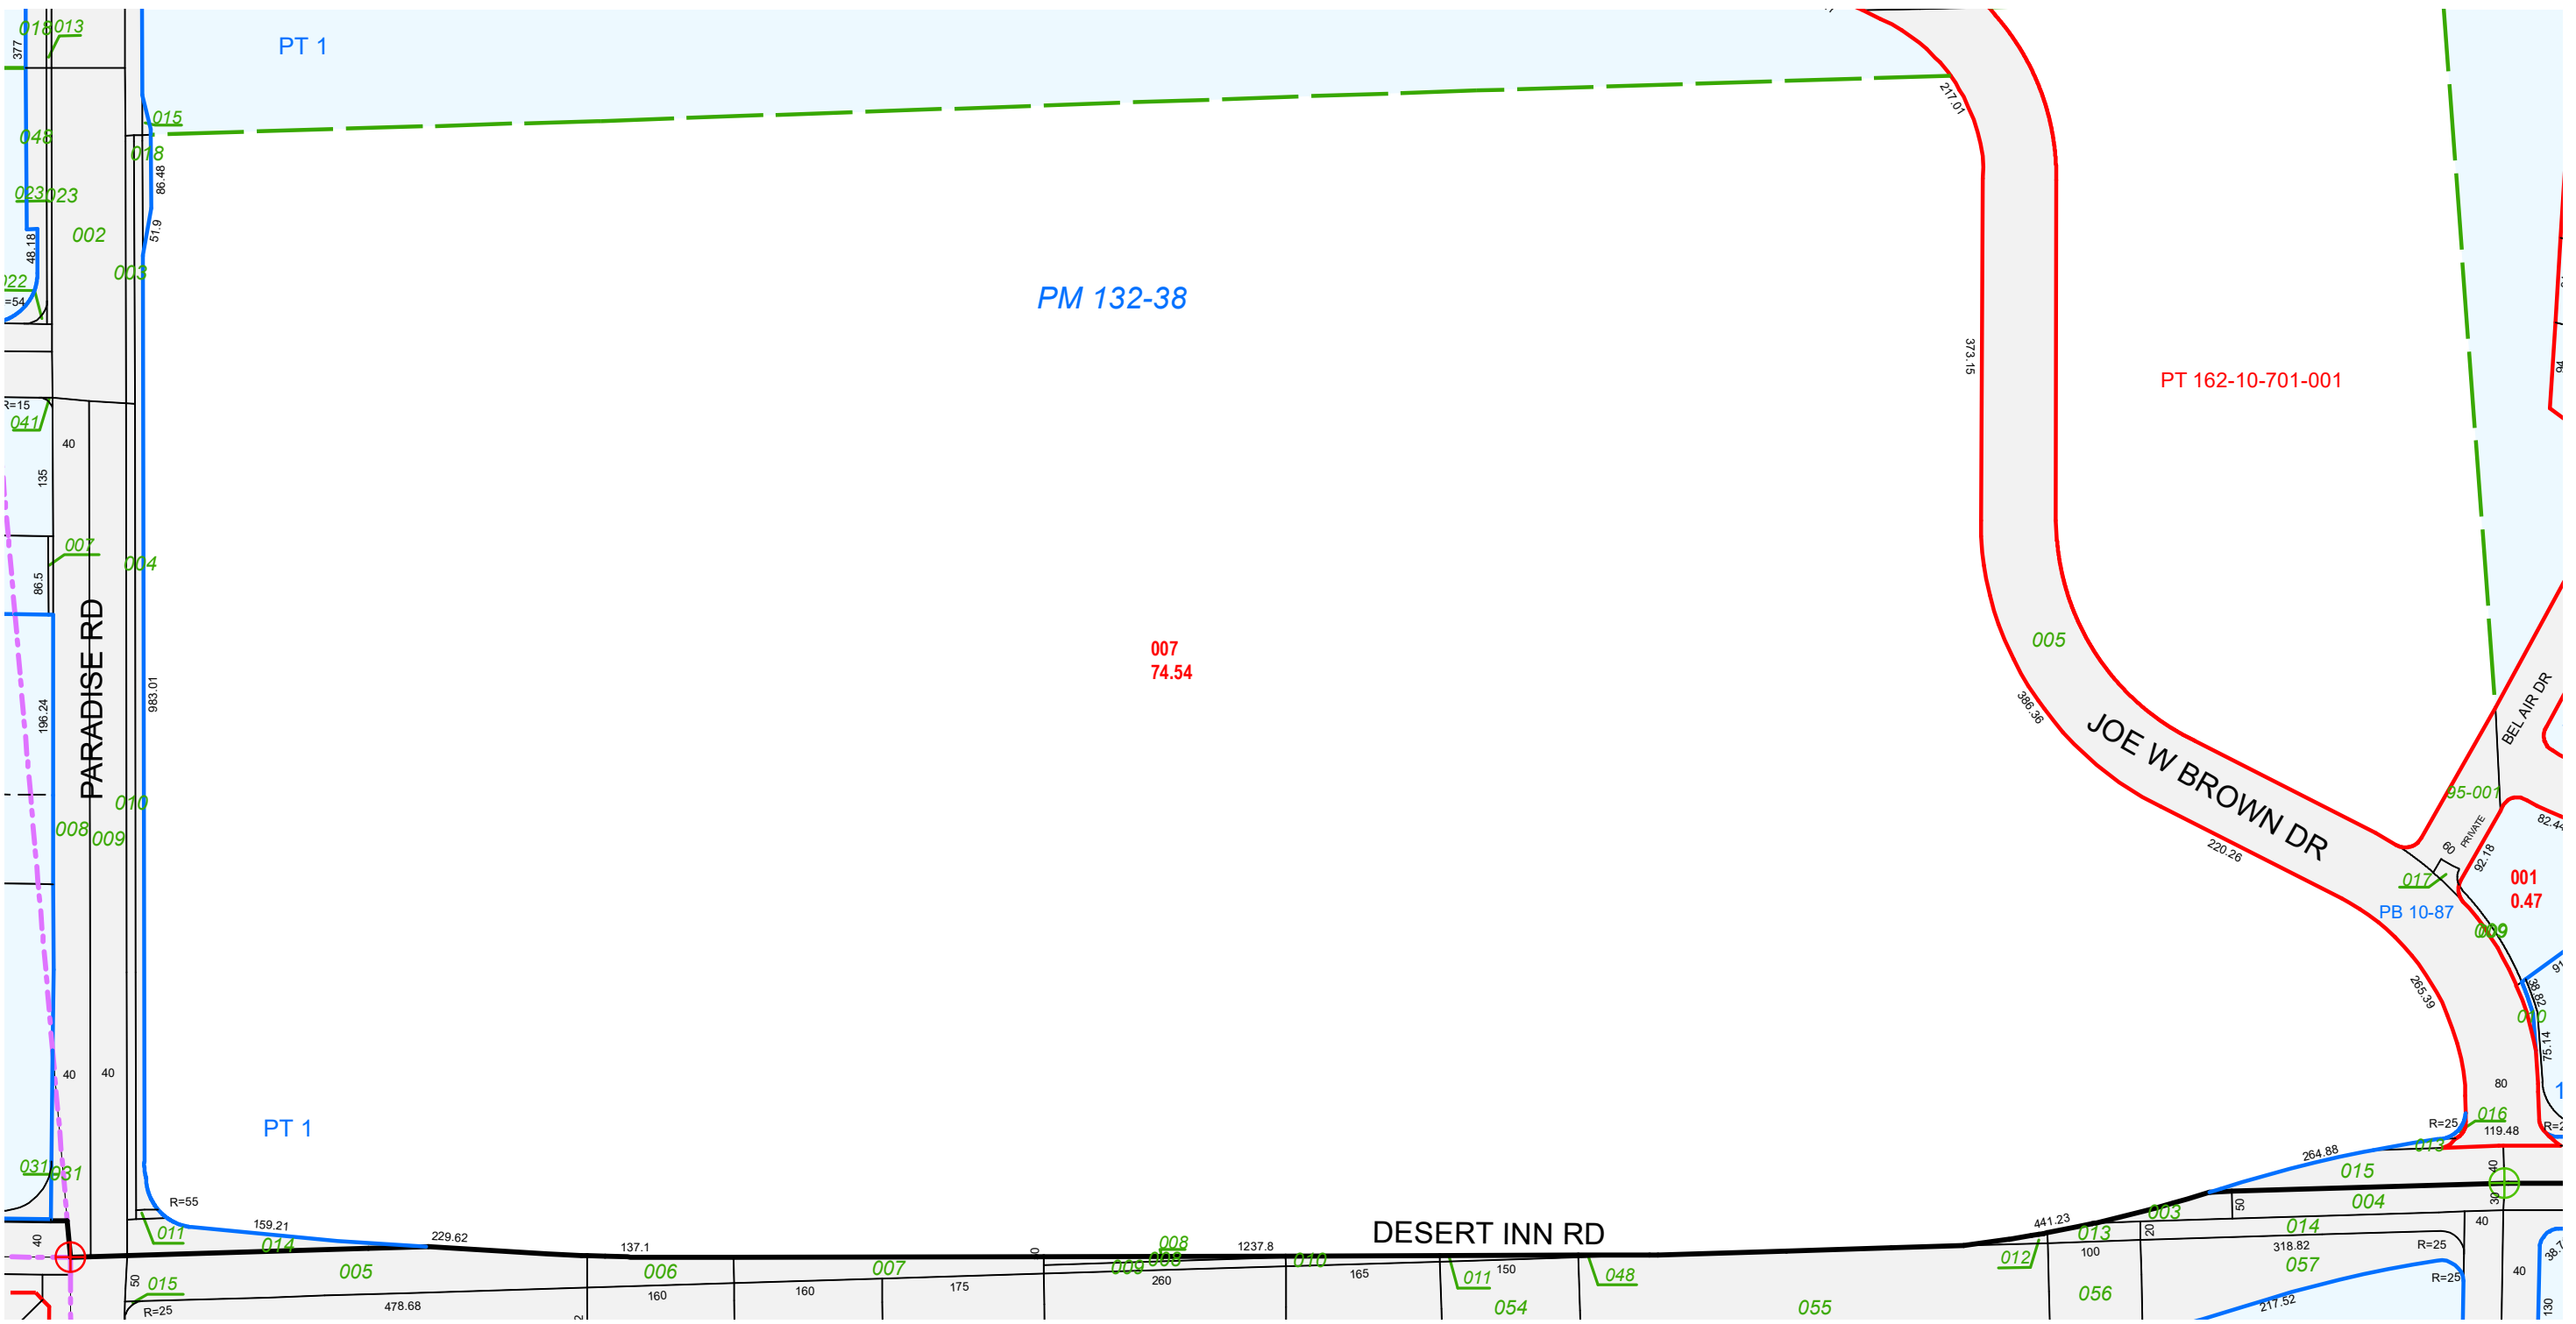

TAX DIST 410