

This map is for assessment use only and does NOT represent a survey.  
 No liability is assumed for the accuracy of the data delineated herein.  
 Information on roads and other non-assessed parcels may be obtained from the Road Document Listing in the Assessor's Office.

This map is compiled from official records, including surveys and deeds, but only contains the information required for assessment. See the recorded documents for more detailed legal information.

USE THIS SCALE (FEET) WHEN MAP REDUCED FROM 11X17 ORIGINAL

**ASSESSOR'S PARCELS - CLARK COUNTY, NV.**  
 Briana Johnson - Assessor

BOOK **T21S R61E** SEC. **20** MAP **S 2 NE 4** **162-20-6**

CLARK COUNTY NEVADA

MAP LEGEND:  
 PARCEL BOUNDARY (solid black line)  
 SUB BOUNDARY (dashed black line)  
 PM/LD BOUNDARY (dotted black line)  
 ROAD EASEMENT (dashed red line)  
 MATCH / LEADER LINE (dashed green line)  
 HISTORIC LOT LINE (dashed blue line)  
 HISTORIC SUB BOUNDARY (dashed purple line)  
 HISTORIC PM/LD BOUNDARY (dashed orange line)  
 SECTION LINE (dashed yellow line)

CONDOMINIUM UNIT (green outline)  
 AIR SPACE PCL (orange outline)  
 RIGHT OF WAY PCL (grey outline)  
 SUB-SURFACE PCL (brown outline)


001 ROAD PARCEL NUMBER  
 001 PARCEL NUMBER  
 1.00 ACREAGE  
 202 PARCEL SUB/SEQ NUMBER  
 PB 24-45 PLAT RECORDING NUMBER  
 5 BLOCK NUMBER  
 5 LOT NUMBER  
 GL5 GOV. LOT NUMBER

7138	139	140
4163	162	161
5176	177	178

6	5	4	3	2	1
7	8	9	10	11	12
18	17	16	15	14	13
19	20	21	22	23	24
30	29	28	27	26	25
31	32	33	34	35	36

8	4	8	4
5	1	5	1
6	2	6	2
7	3	7	3
8	4	8	4
5	1	5	1

Scale: 1" = 200' Rev: 9/21/2022

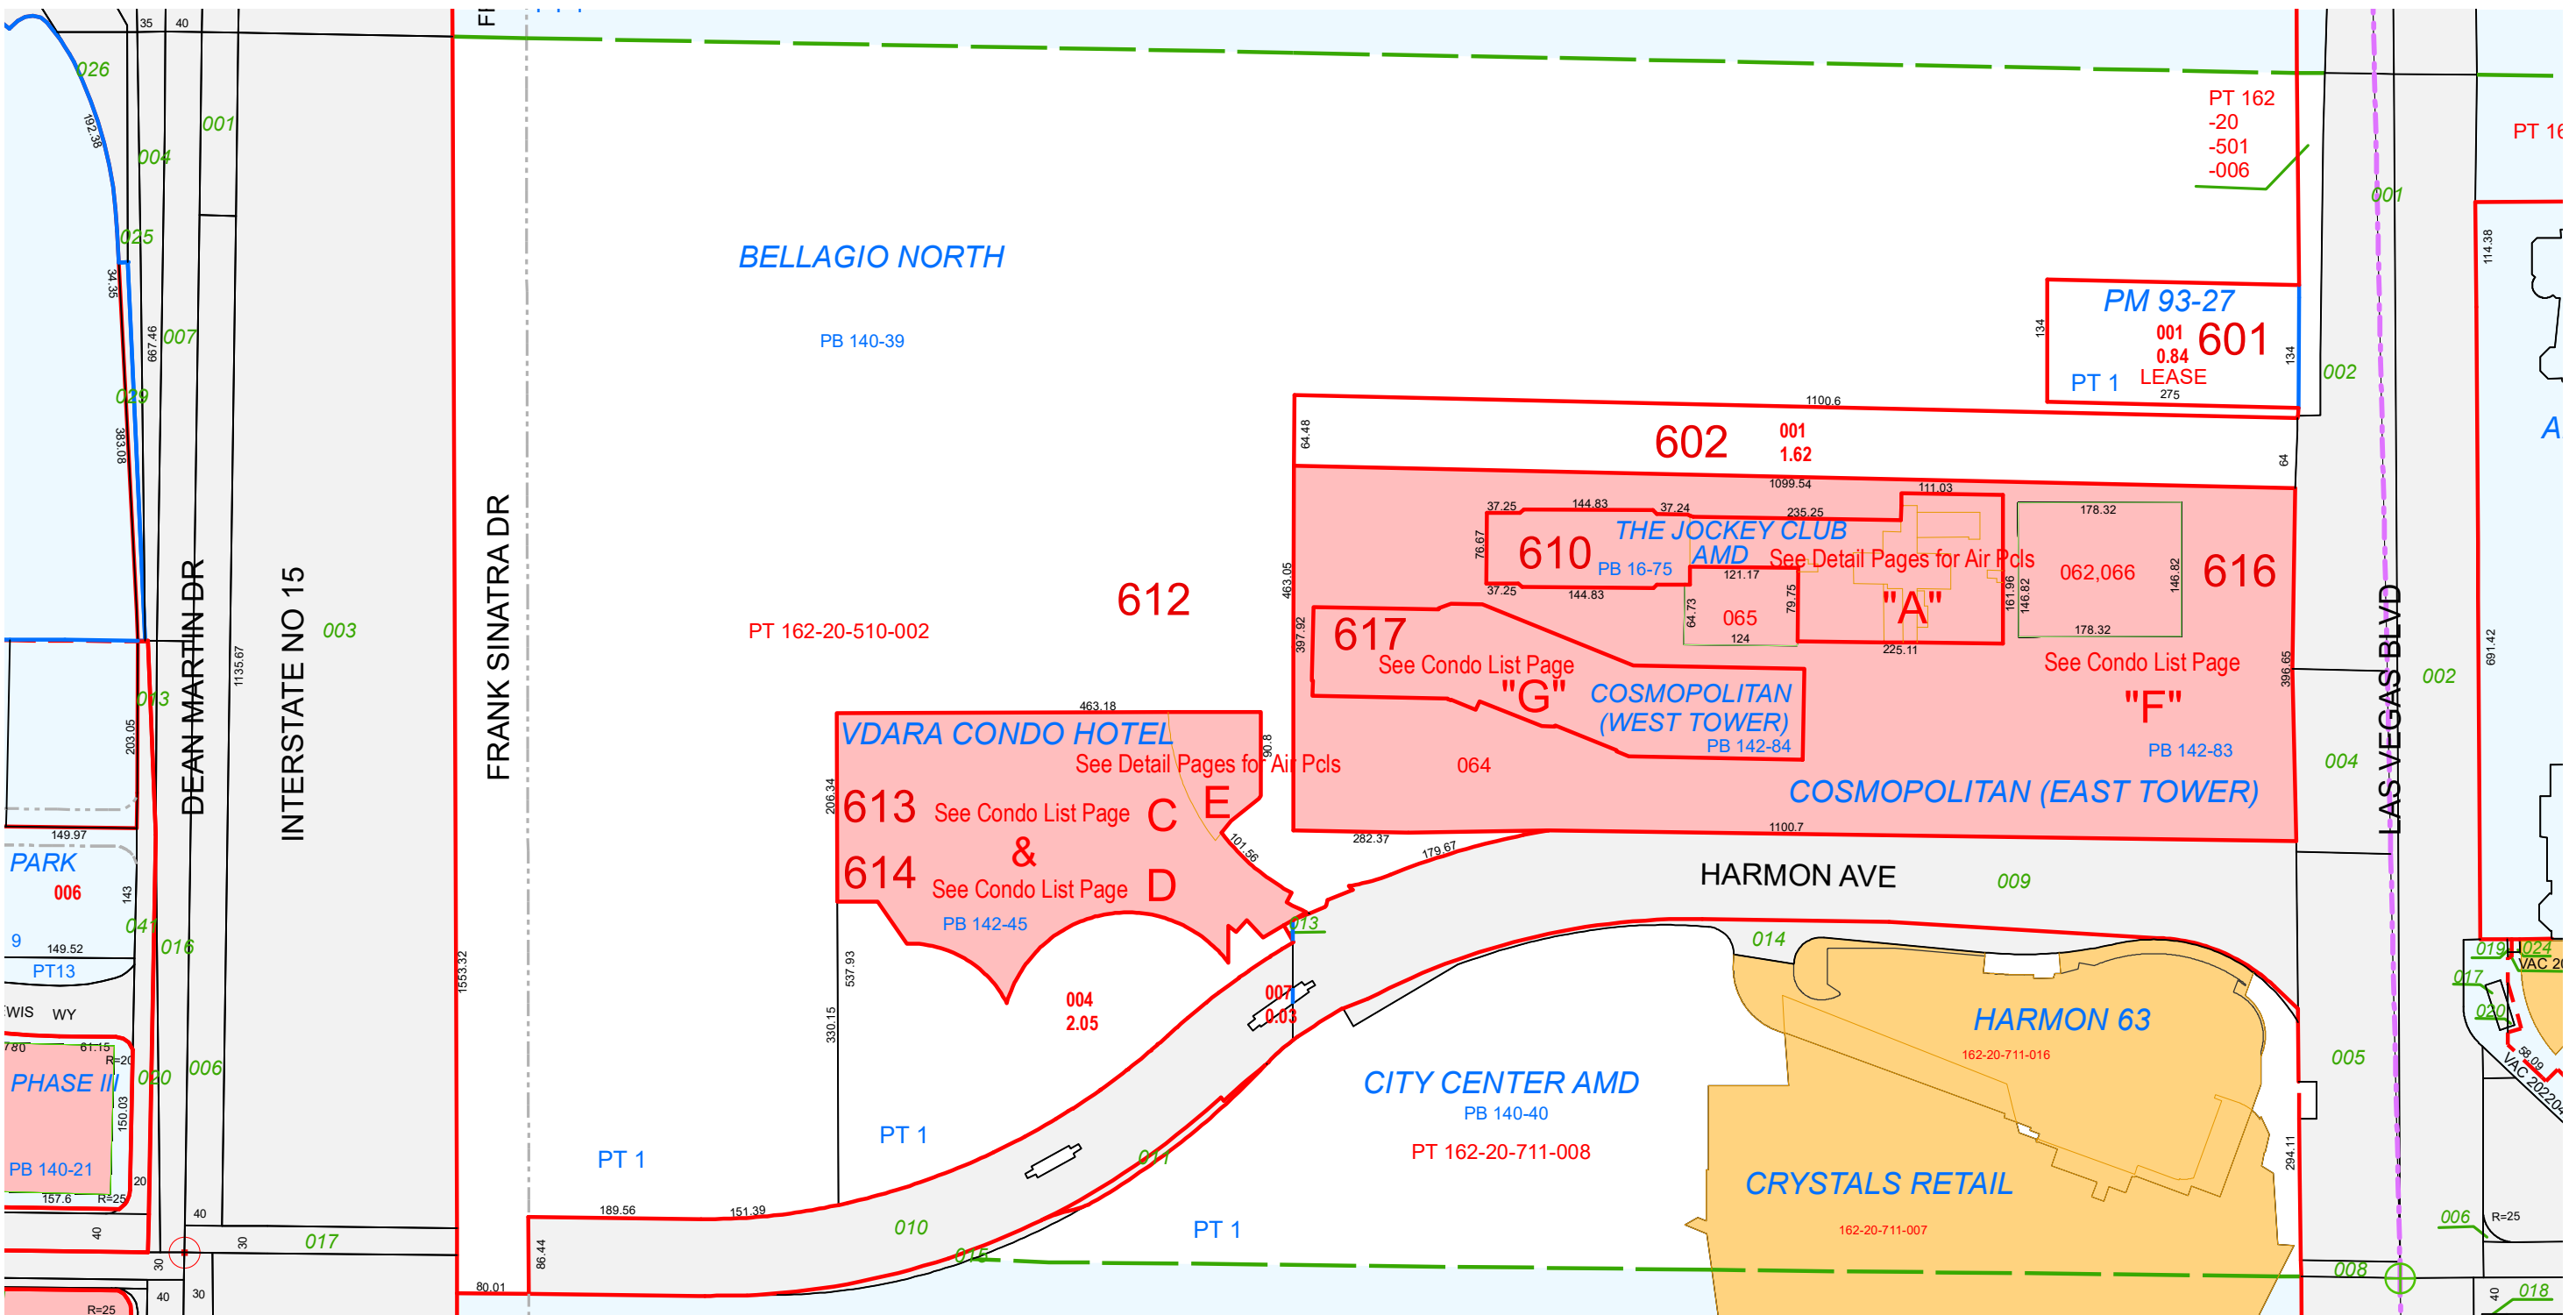

These condos are listed under subdivision numbers 613 and 614 See detail sheets "C" & "D"

TAX DIST 470