
NOTES	This map is for assessment use only and does NOT represent a survey. No liability is assumed for the accuracy of the data deliniated herein. Information on roads and other non-assessed parcels may be obtained from the Road Document Listing in the Assessor's Office.		ASSE	ASSESSOR'S PARCELS - CLARK COUNTY, NV. Briana Johnson - Assessor			T22S R60E	
		q		PARCEL BOUNDARY SUB BOUNDARY PM/LD BOUNDARY ROAD EASEMENT MATCH / LEADER LINE HISTORIC LOT LINE HISTORIC SUB BOUNDARY	T 001 ROAD PARCEL NUMBER 001 PARCEL NUMER 1.00 ACREAGE	65 164	163 162	6 7 18
	This map is compiled from official records, including surveys and deeds, but only contains the information required for assessment. See the recorded documents for more detailed legal information.	LEGEN			000	74 175 194193	176 177 192 191	19 30 31
	USE THIS SCALE(FEET) WHEN MAP REDUCED FROM 11X17 ORIGINAL 0 100 200 400 600 800	MAP		HISTORIC PM/LD BOUNDARY SECTION LINE	5 LOT NUMBER GL5 GOV. LOT NUMBER		1" = 200'	Re

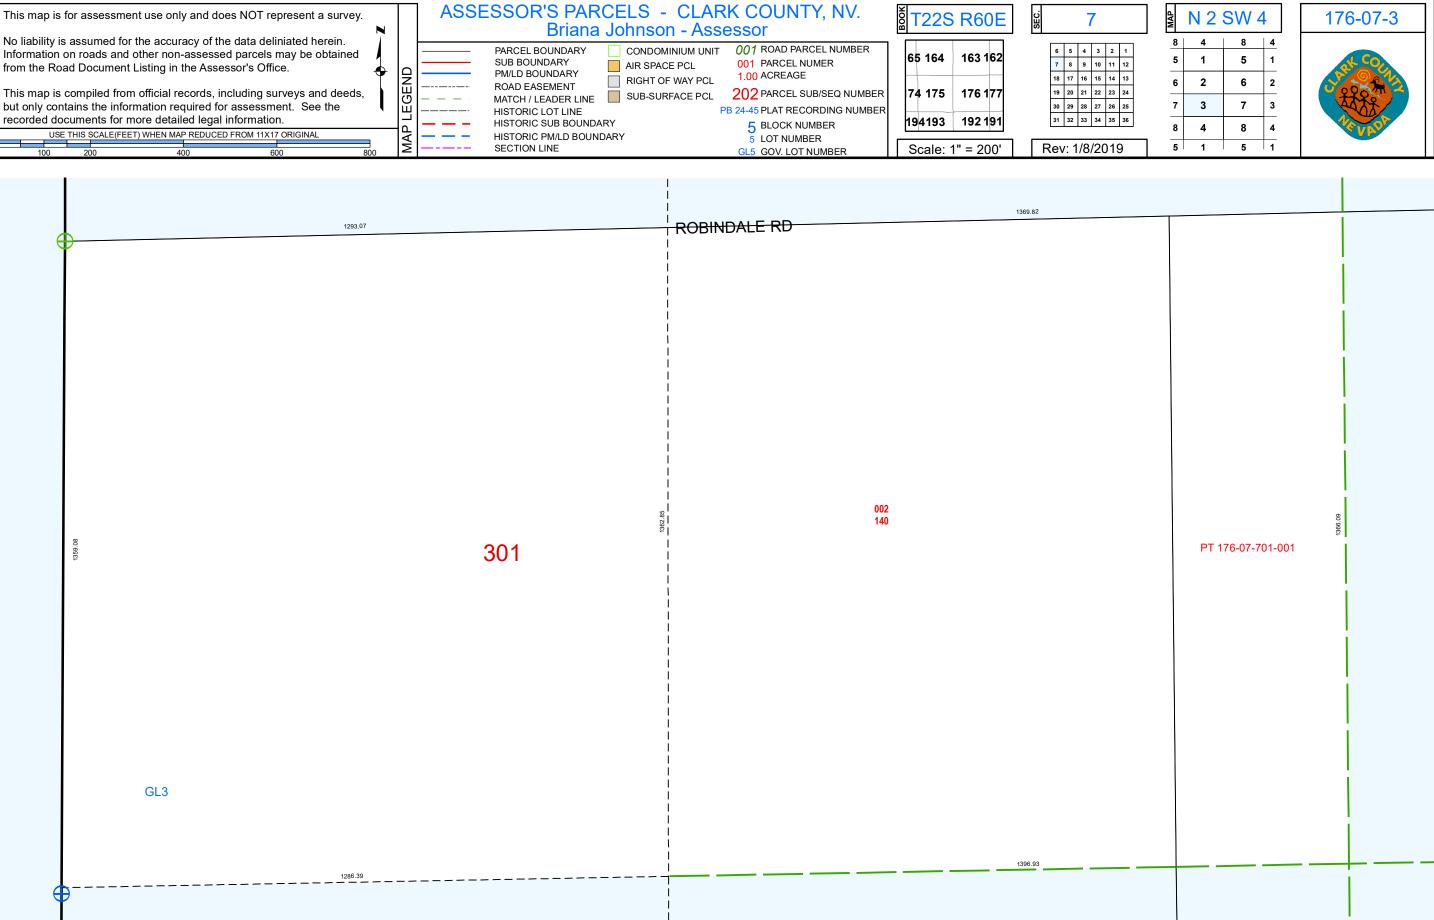

## TAX DIST 635