

This map is for assessment use only and does NOT represent a survey.

No liability is assumed for the accuracy of the data delineated herein. Information on roads and other non-assessed parcels may be obtained from the Road Document Listing in the Assessor's Office.

This map is compiled from official records, including surveys and deeds, but only contains the information required for assessment. See the recorded documents for more detailed legal information.

USE THIS SCALE(FEET) WHEN MAP REDUCED FROM 11X17 ORIGINAL


### ASSESSOR'S PARCELS - CLARK COUNTY, NV.

Briana Johnson - Assessor

	PARCEL BOUNDARY		CONDOMINIUM UNIT	001 ROAD PARCEL NUMBER
	SUB BOUNDARY		AIR SPACE PCL	001 PARCEL NUMBER
	PM/LD BOUNDARY		RIGHT OF WAY PCL	1.00 ACREAGE
	ROAD EASEMENT		SUB-SURFACE PCL	202 PARCEL SUB/SEQ NUMBER
	MATCH / LEADER LINE			PB 24-45 PLAT RECORDING NUMBER
	HISTORIC LOT LINE			5 BLOCK NUMBER
	HISTORIC SUB BOUNDARY			5 LOT NUMBER
	HISTORIC PM/LD BOUNDARY			GL5 GOV. LOT NUMBER
	SECTION LINE			

BOOK	T22S R61E	SEC.	7	MAP	S 2 SE 4	177-07-8
	64 163 162 161		6 5 4 3 2 1		8 4 8 4	
	75 176 177 178		7 8 9 10 11 12		5 1 5 1	
	93 192 191 190		18 17 16 15 14 13		6 2 6 2	
			19 20 21 22 23 24		7 3 7 3	
			30 29 28 27 26 25		8 4 8 4	
			31 32 33 34 35 36		5 1 5 1	

Scale: 1" = 200'      Rev: 1/8/2019

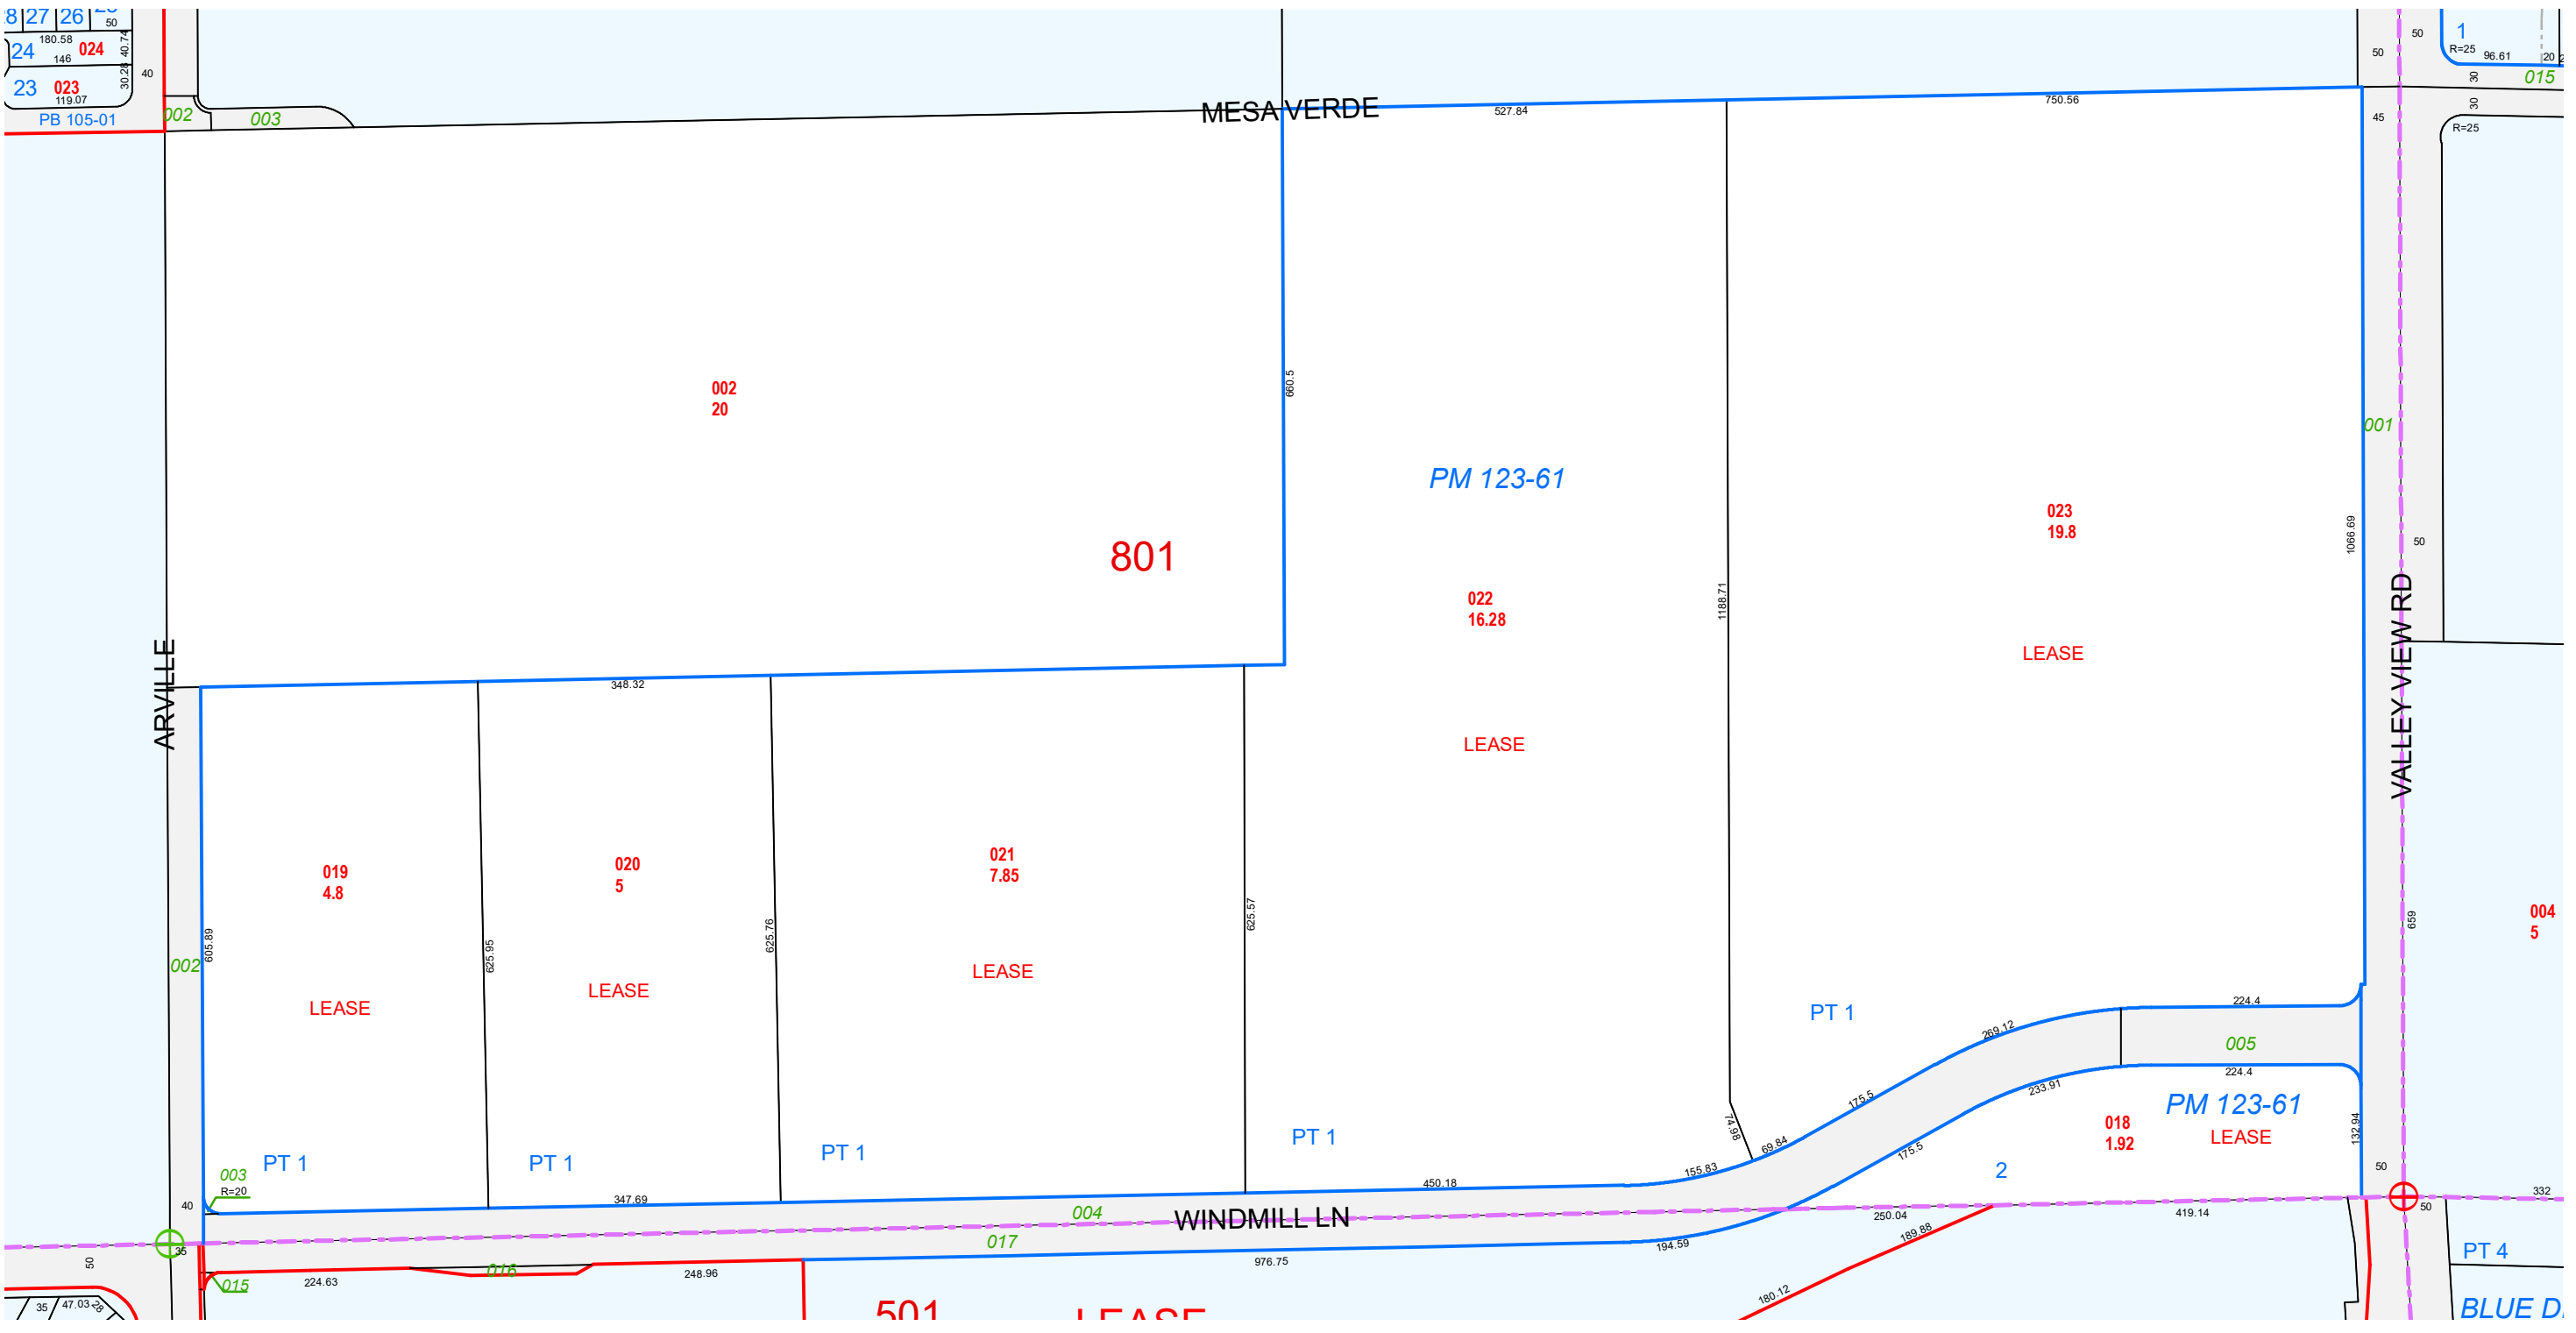

TAX DIST 635