

This map is for assessment use only and does NOT represent a survey.
 No liability is assumed for the accuracy of the data delineated herein. Information on roads and other non-assessed parcels may be obtained from the Road Document Listing in the Assessor's Office.

This map is compiled from official records, including surveys and deeds, but only contains the information required for assessment. See the recorded documents for more detailed legal information.

USE THIS SCALE(FEET) WHEN MAP REDUCED FROM 11X17 ORIGINAL

ASSESSOR'S PARCELS - CLARK COUNTY, NV.
 Briana Johnson - Assessor

BOOK T22S R61E
 SEC. 20
 MAP S 2 SW 4

177-20-4

CLARK COUNTY NEVADA

MAP LEGEND:
 PARCEL BOUNDARY (solid black line)
 SUB BOUNDARY (dashed black line)
 PM/LD BOUNDARY (dotted black line)
 ROAD EASEMENT (dashed red line)
 MATCH / LEADER LINE (dashed green line)
 HISTORIC LOT LINE (dashed blue line)
 HISTORIC SUB BOUNDARY (dashed purple line)
 HISTORIC PM/LD BOUNDARY (dashed orange line)
 SECTION LINE (dashed pink line)

CONDOMINIUM UNIT (green outline)
 AIR SPACE PCL (orange outline)
 RIGHT OF WAY PCL (grey outline)
 SUB-SURFACE PCL (brown outline)


001 ROAD PARCEL NUMBER
 001 PARCEL NUMBER
 1.00 ACREAGE
 202 PARCEL SUB/SEQ NUMBER
 PB 24-45 PLAT RECORDING NUMBER
 5 BLOCK NUMBER
 5 LOT NUMBER
 GL5 GOV. LOT NUMBER

64163	162	161
75176	177	178
93192	191	190

6	5	4	3	2	1
7	8	9	10	11	12
18	17	16	15	14	13
19	20	21	22	23	24
30	29	28	27	26	25
31	32	33	34	35	36

8	4	8	4
5	1	5	1
6	2	6	2
7	3	7	3
8	4	8	4
5	1	5	1

Scale: 1" = 200'
 Rev: 3/5/2024

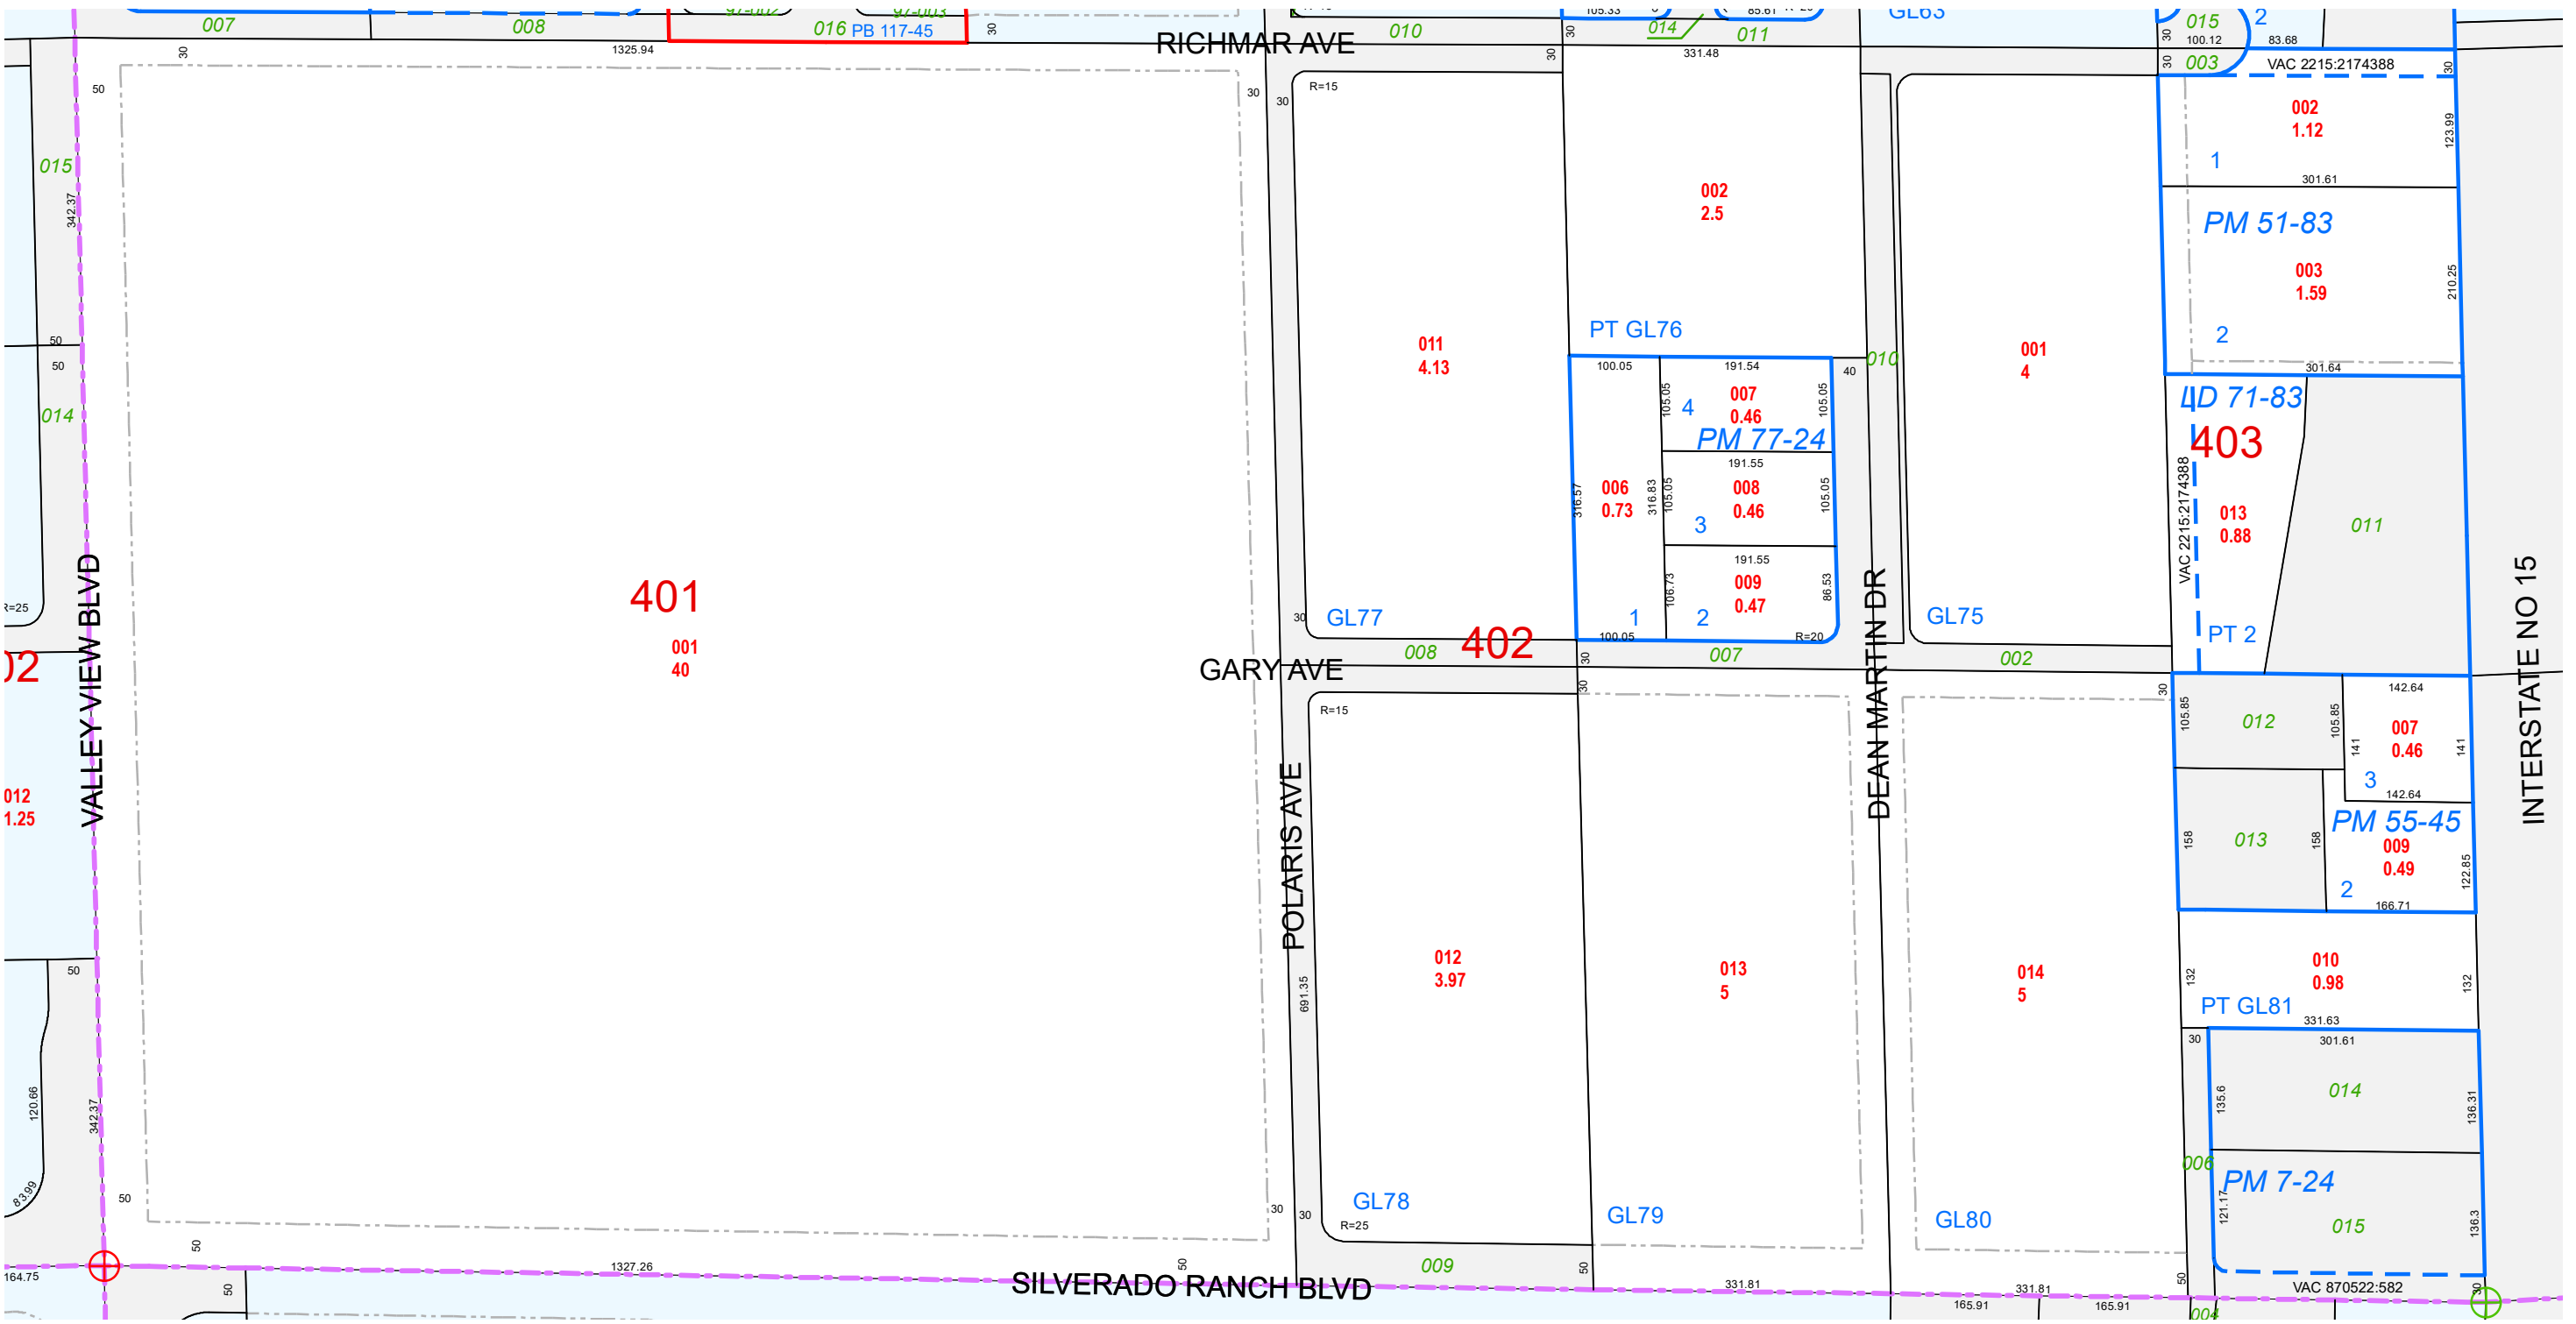

TAX DIST 635