

This map is for assessment use only and does NOT represent a survey.

No liability is assumed for the accuracy of the data delineated herein. Information on roads and other non-assessed parcels may be obtained from the Road Document Listing in the Assessor's Office.

This map is compiled from official records, including surveys and deeds, but only contains the information required for assessment. See the recorded documents for more detailed legal information.

USE THIS SCALE(FEET) WHEN MAP REDUCED FROM 11X17 ORIGINAL

ASSESSOR'S PARCELS - CLARK COUNTY, NV.

Briana Johnson - Assessor

- MAP LEGEND**
- PARCEL BOUNDARY
 - SUB BOUNDARY
 - PM/LD BOUNDARY
 - - - ROAD EASEMENT
 - - - MATCH / LEADER LINE
 - - - HISTORIC LOT LINE
 - - - HISTORIC SUB BOUNDARY
 - - - HISTORIC PM/LD BOUNDARY
 - - - SECTION LINE
 - CONDOMINIUM UNIT
 - AIR SPACE PCL
 - RIGHT OF WAY PCL
 - SUB-SURFACE PCL
 - 001 ROAD PARCEL NUMBER
 - 001 PARCEL NUMBER
 - 1.00 ACREAGE
 - 202 PARCEL SUB/SEQ NUMBER
 - PB 24-45 PLAT RECORDING NUMBER
 - 5 BLOCK NUMBER
 - 5 LOT NUMBER
 - GL5 GOV. LOT NUMBER

BOOK T22S R62E

63162	161	160
76177	178	179
92191	190	189

Scale: 1" = 200'

SEC. 8


6	5	4	3	2	1
7	8	9	10	11	12
13	14	15	16	17	18
19	20	21	22	23	24
25	26	27	28	29	30
31	32	33	34	35	36

Rev: 9/28/2020

MAP N 2 SW 4

8	4	8	4
5	1	5	1
6	2	6	2
7	3	7	3
8	4	8	4
5	1	5	1

178-08-3

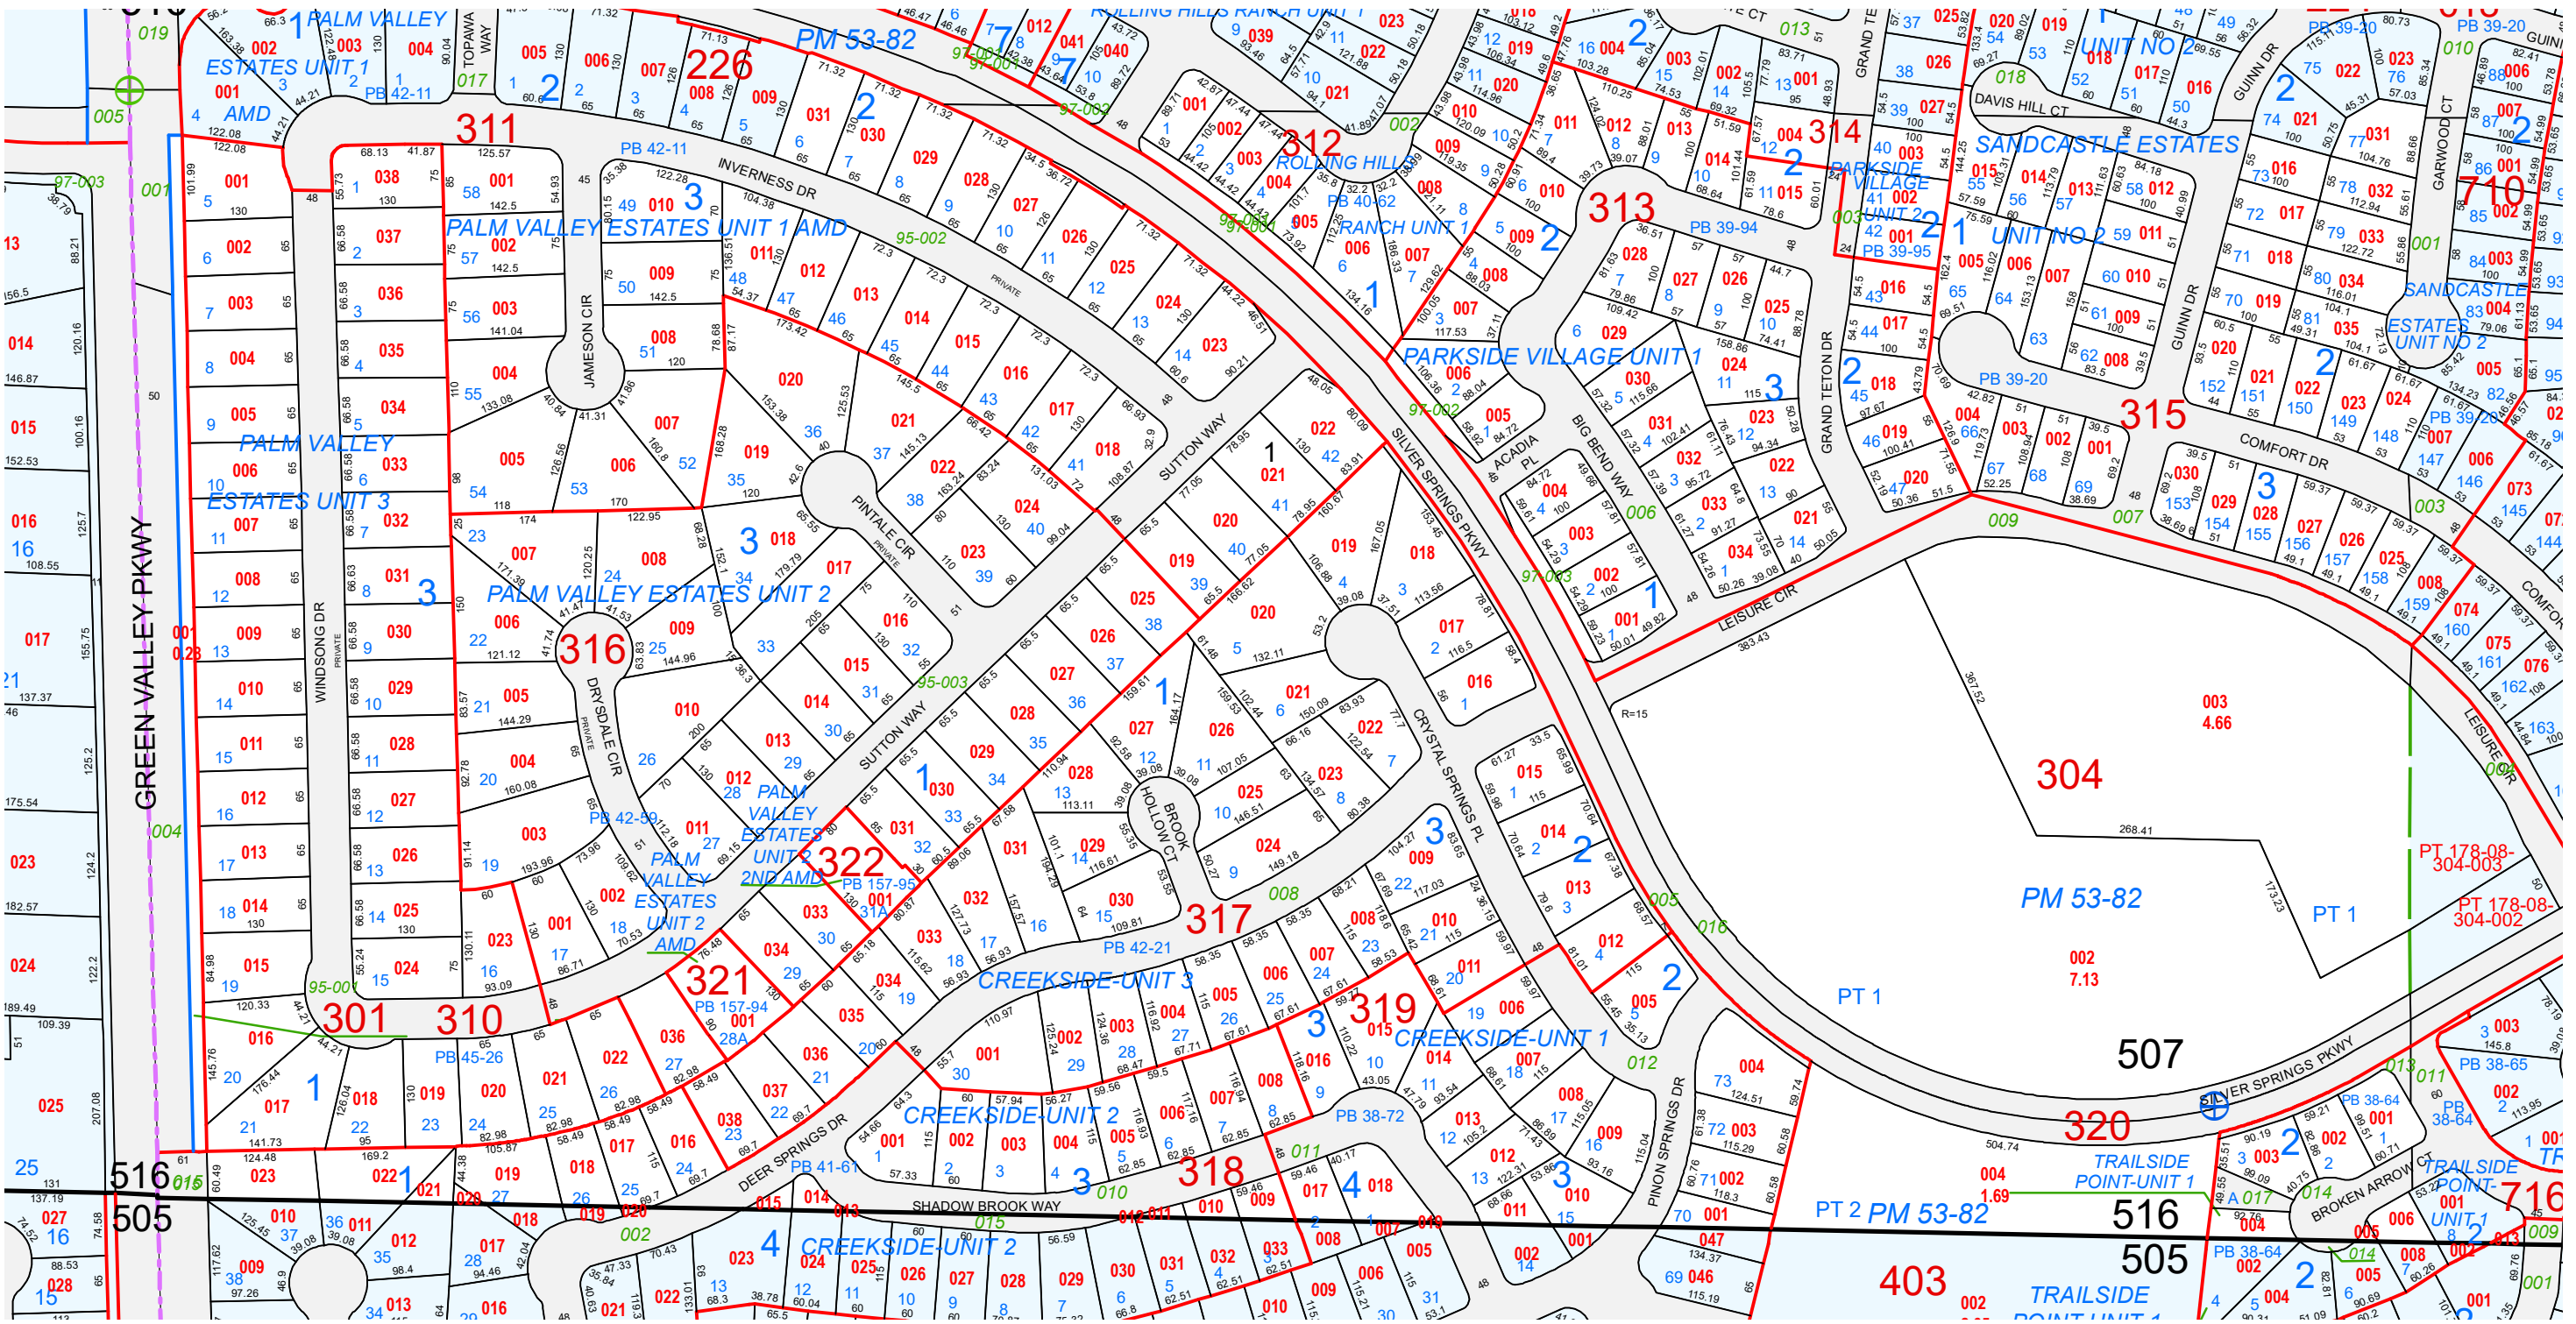

TAX DIST 505,516