

This map is for assessment use only and does NOT represent a survey.  
 No liability is assumed for the accuracy of the data delineated herein. Information on roads and other non-assessed parcels may be obtained from the Road Document Listing in the Assessor's Office.

This map is compiled from official records, including surveys and deeds, but only contains the information required for assessment. See the recorded documents for more detailed legal information.

USE THIS SCALE (FEET) WHEN MAP REDUCED FROM 11X17 ORIGINAL

**ASSESSOR'S PARCELS - CLARK COUNTY, NV.**  
 Briana Johnson - Assessor

BOOK T23S R62E  
 SEC. 8  
 MAP N 2 NW 4  
 190-08-1

CLARK COUNTY NEVADA

MAP LEGEND:  
 PARCEL BOUNDARY (Red solid line)  
 SUB BOUNDARY (Blue solid line)  
 PM/LD BOUNDARY (Blue dashed line)  
 ROAD EASEMENT (Red dashed line)  
 MATCH / LEADER LINE (Green dashed line)  
 HISTORIC LOT LINE (Black dashed line)  
 HISTORIC SUB BOUNDARY (Red dashed line)  
 HISTORIC PM/LD BOUNDARY (Blue dashed line)  
 SECTION LINE (Purple dashed line)

CONDOMINIUM UNIT (Green outline)  
 AIR SPACE PCL (Orange outline)  
 RIGHT OF WAY PCL (Grey outline)  
 SUB-SURFACE PCL (Brown outline)


001 ROAD PARCEL NUMBER  
 001 PARCEL NUMBER  
 1.00 ACREAGE  
 202 PARCEL SUB/SEQ NUMBER  
 PB 24-45 PLAT RECORDING NUMBER  
 5 BLOCK NUMBER  
 5 LOT NUMBER  
 GL5 GOV. LOT NUMBER

162	161	160
76177	178	179
92191	190	189
04205	206	207

6	5	4	3	2	1
7	8	9	10	11	12
13	14	15	16	17	18
19	20	21	22	23	24
25	26	27	28	29	30
31	32	33	34	35	36

8	4	8	4
5	1	5	1
6	2	6	2
7	3	7	3
8	4	8	4
5	1	5	1

Scale: 1" = 200'  
 Rev: 1/8/2019

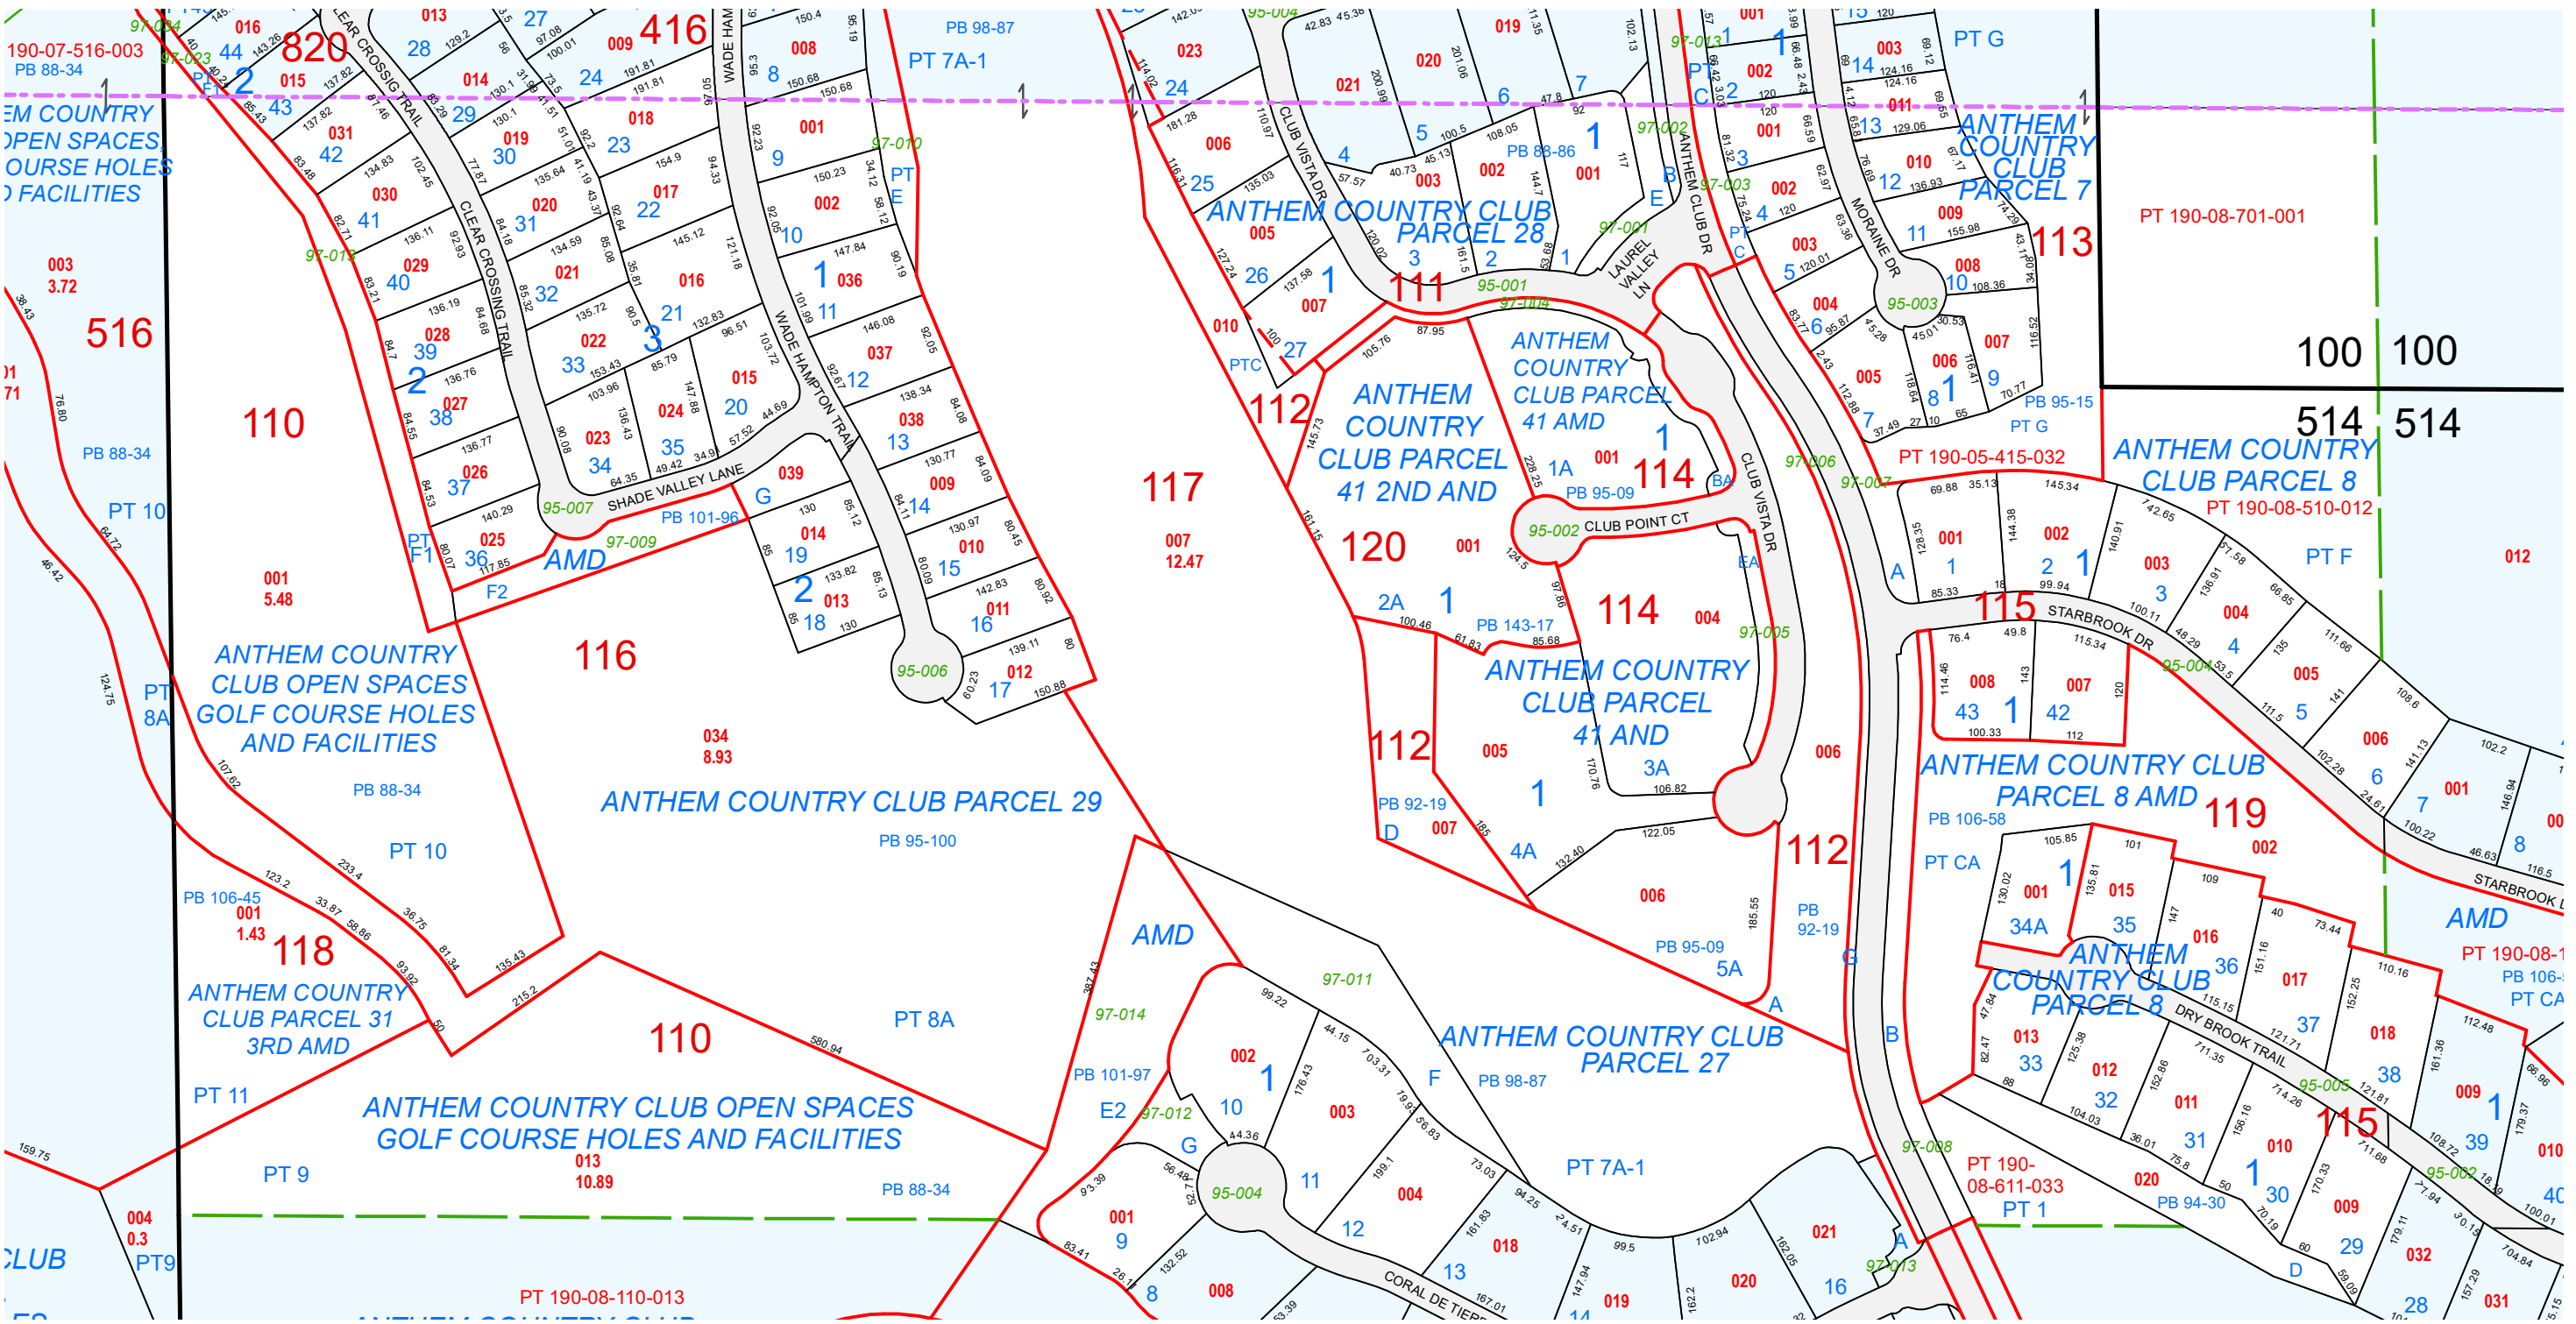

TAX DIST 514,100