


This map is for assessment use only and does NOT represent a survey.

No liability is assumed for the accuracy of the data delineated herein. Information on roads and other non-assessed parcels may be obtained from the Road Document Listing in the Assessor's Office.

This map is compiled from official records, including surveys and deeds, but only contains the information required for assessment. See the recorded documents for more detailed legal information.

NOTES

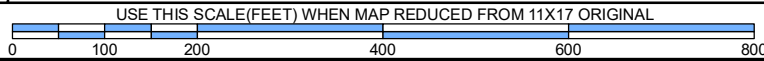

ASSESSOR'S PARCELS - CLARK COUNTY, NV.

Briana Johnson - Assessor

- MAP LEGEND**
- Parcel Boundary
 - Sub Boundary
 - PM/LD Boundary
 - Road Easement
 - Non-Parcel Lot Line
 - Match / Leader Line
 - Historic Sub Boundary
 - Historic PM/LD Boundary
 - Section Line
 - Condominium Unit
 - Air Space PCL
 - Right of Way PCL
 - Sub-Surface PCL
 - Road ID Number
 - Parcel Number
 - Acres
 - Parcel Sub/Seq Number
 - Plat Recording Number
 - Block Number
 - Lot Number
 - Gov. Lot Number

BOOK T17S R63E

SEC. 33

MAP ALL SEC

084-33-0

065	066	067
085	084	083
102	103	104
123	122	121


6	5	4	3	2	1
7	8	9	10	11	12
18	17	16	15	14	13
19	20	21	22	23	24
30	29	28	27	26	25
31	32	33	34	35	36

8	4	8	4
5	1	5	1
6	2	6	2
7	3	7	3
8	4	8	4
5	1	5	1



Scale: 1" = 800'

Rev: 1/7/2019

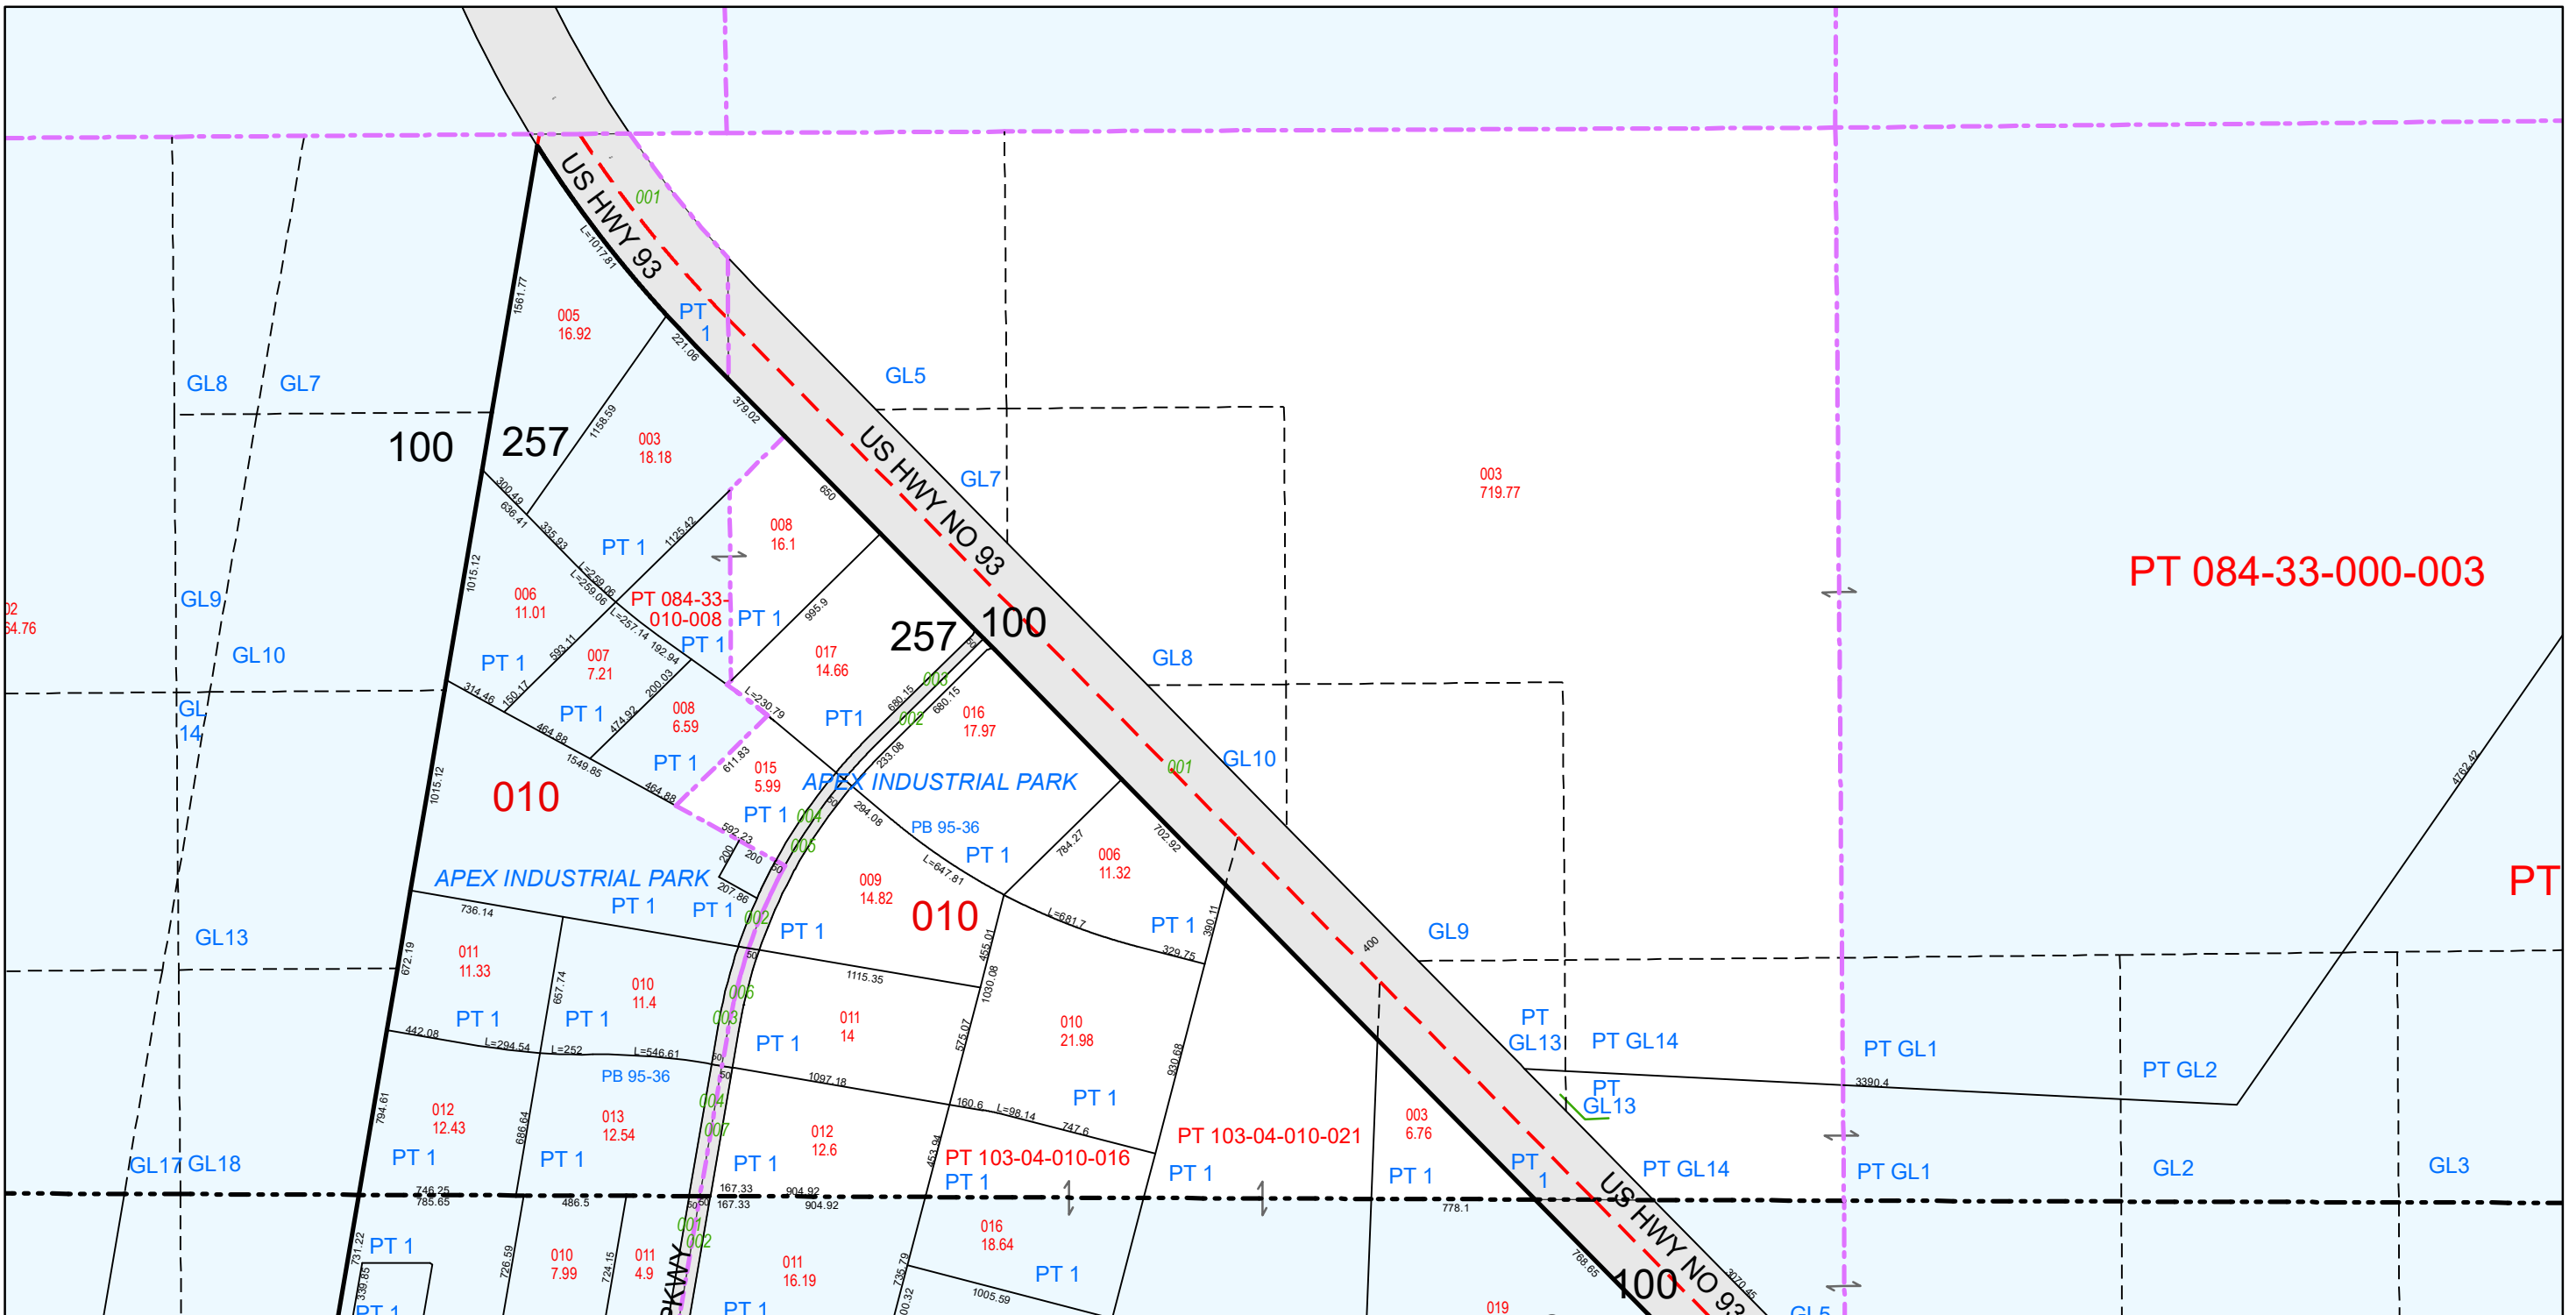

PT 084-33-000-003

TAX DIST 257,100