

This map is for assessment use only and does NOT represent a survey.  
 No liability is assumed for the accuracy of the data delineated herein.  
 Information on roads and other non-assessed parcels may be obtained from the Road Document Listing in the Assessor's Office.

This map is compiled from official records, including surveys and deeds, but only contains the information required for assessment. See the recorded documents for more detailed legal information.

USE THIS SCALE (FEET) WHEN MAP REDUCED FROM 11X17 ORIGINAL


### ASSESSOR'S PARCELS - CLARK COUNTY, NV.

Briana Johnson - Assessor

—	PARCEL BOUNDARY	□	CONDOMINIUM UNIT	001	ROAD ID NUMBER
- - -	SUB BOUNDARY	□	AIR SPACE PCL	001	PARCEL NUMBER
—	PM/LD BOUNDARY	□	RIGHT OF WAY PCL	1.00	ACREAGE
—	ROAD EASEMENT	□	SUB-SURFACE PCL	202	PARCEL SUB/SEQ NUMBER
- - -	MATCH / LEADER LINE			PB 24-45	PLAT RECORDING NUMBER
- - -	HISTORIC LOT LINE			5	BLOCK NUMBER
- - -	HISTORIC SUB BOUNDARY			5	LOT NUMBER
- - -	HISTORIC PM/LD BOUNDARY			GL5	GOV. LOT NUMBER
- - -	SECTION LINE				
- - -	TAX DISTRICT LINE				

BOOK	T19S R63E			SEC.	3			MAP	ALL SEC			122-03-0		
	085	084	083		6	5	4	3	2	1	8	4	8	4
	102	103	104		7	8	9	10	11	12	5	1	5	1
	123	122	121		18	17	16	15	14	13	6	2	6	2
	140	141	142		19	20	21	22	23	24	7	3	7	3
					30	29	28	27	26	25	8	4	8	4
					31	32	33	34	35	36	5	1	5	1

Scale: 1" = 800'      Rev: 7/12/2022

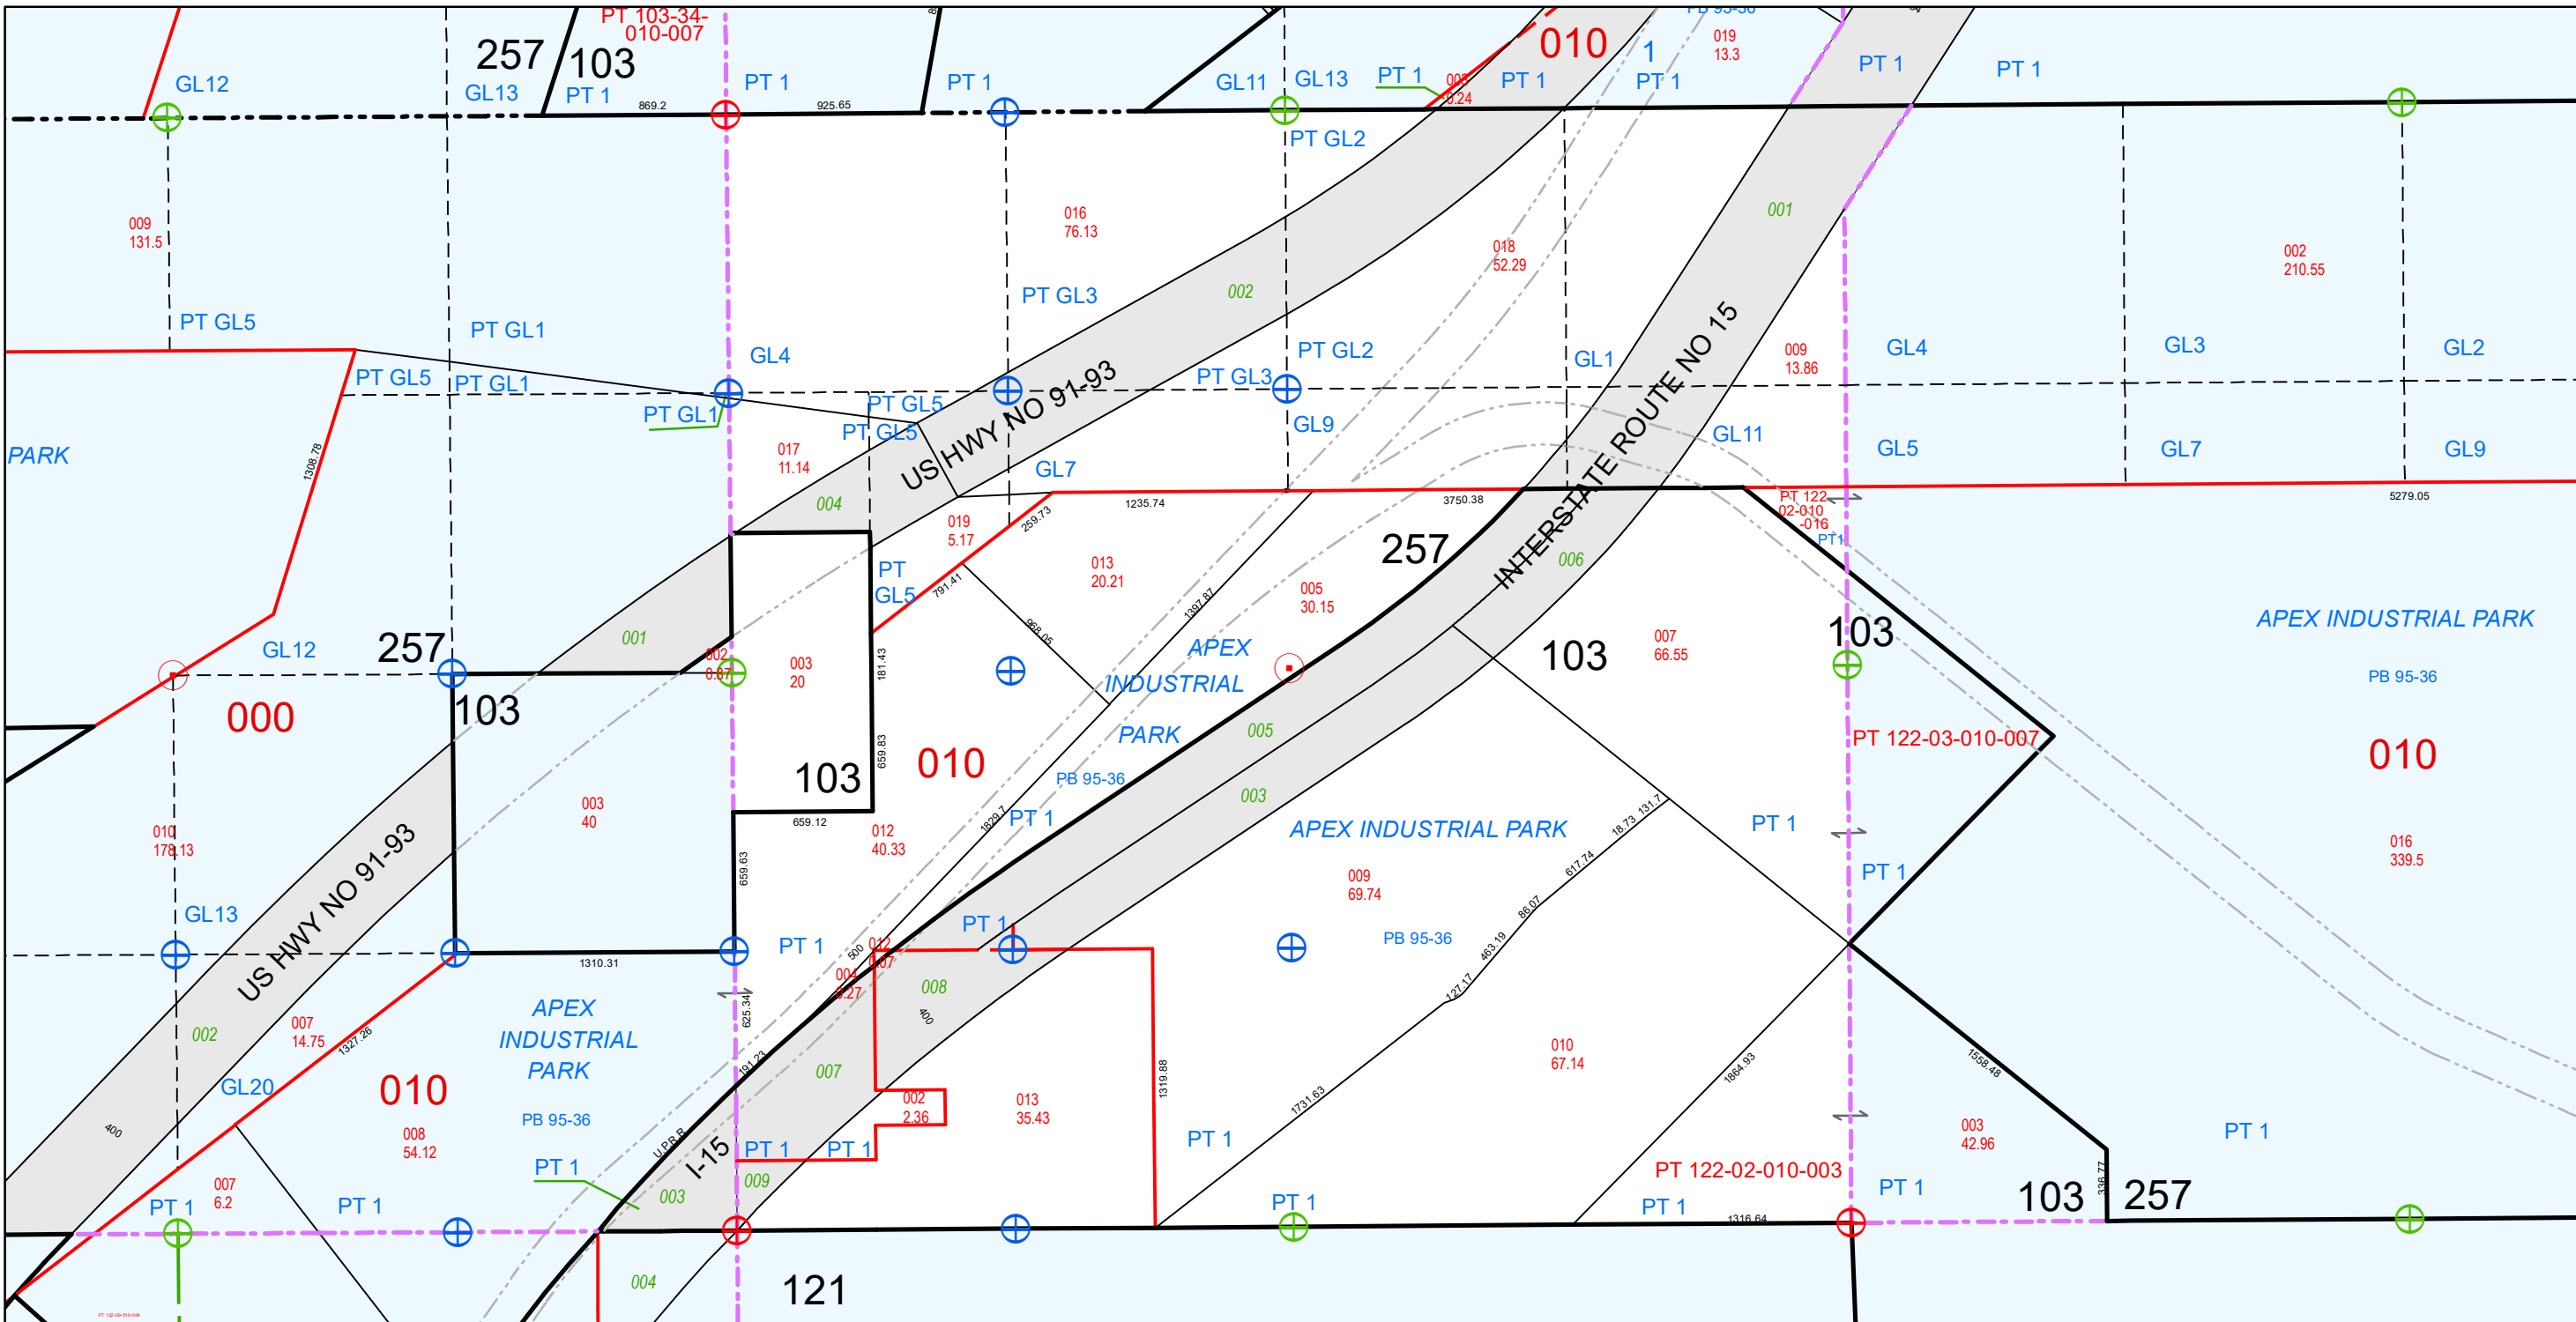

TAX DIST 103,257