

This map is for assessment use only and does NOT represent a survey.  
 No liability is assumed for the accuracy of the data delineated herein.  
 Information on roads and other non-assessed parcels may be obtained from the Road Document Listing in the Assessor's Office.

This map is compiled from official records, including surveys and deeds, but only contains the information required for assessment. See the recorded documents for more detailed legal information.

USE THIS SCALE (FEET) WHEN MAP REDUCED FROM 11X17 ORIGINAL

**ASSESSOR'S PARCELS - CLARK COUNTY, NV.**  
 Briana Johnson - Assessor

BOOK **T19S R63E** SEC. **4** MAP **ALL SEC** **122-04-0**

PARCEL BOUNDARY  
 SUB BOUNDARY  
 PMLD BOUNDARY  
 ROAD EASEMENT  
 MATCH / LEADER LINE  
 HISTORIC LOT LINE  
 HISTORIC SUB BOUNDARY  
 HISTORIC PMLD BOUNDARY  
 SECTION LINE  
 TAX DISTRICT LINE

CONDOMINIUM UNIT  
 AIR SPACE PCL  
 RIGHT OF WAY PCL  
 SUB-SURFACE PCL


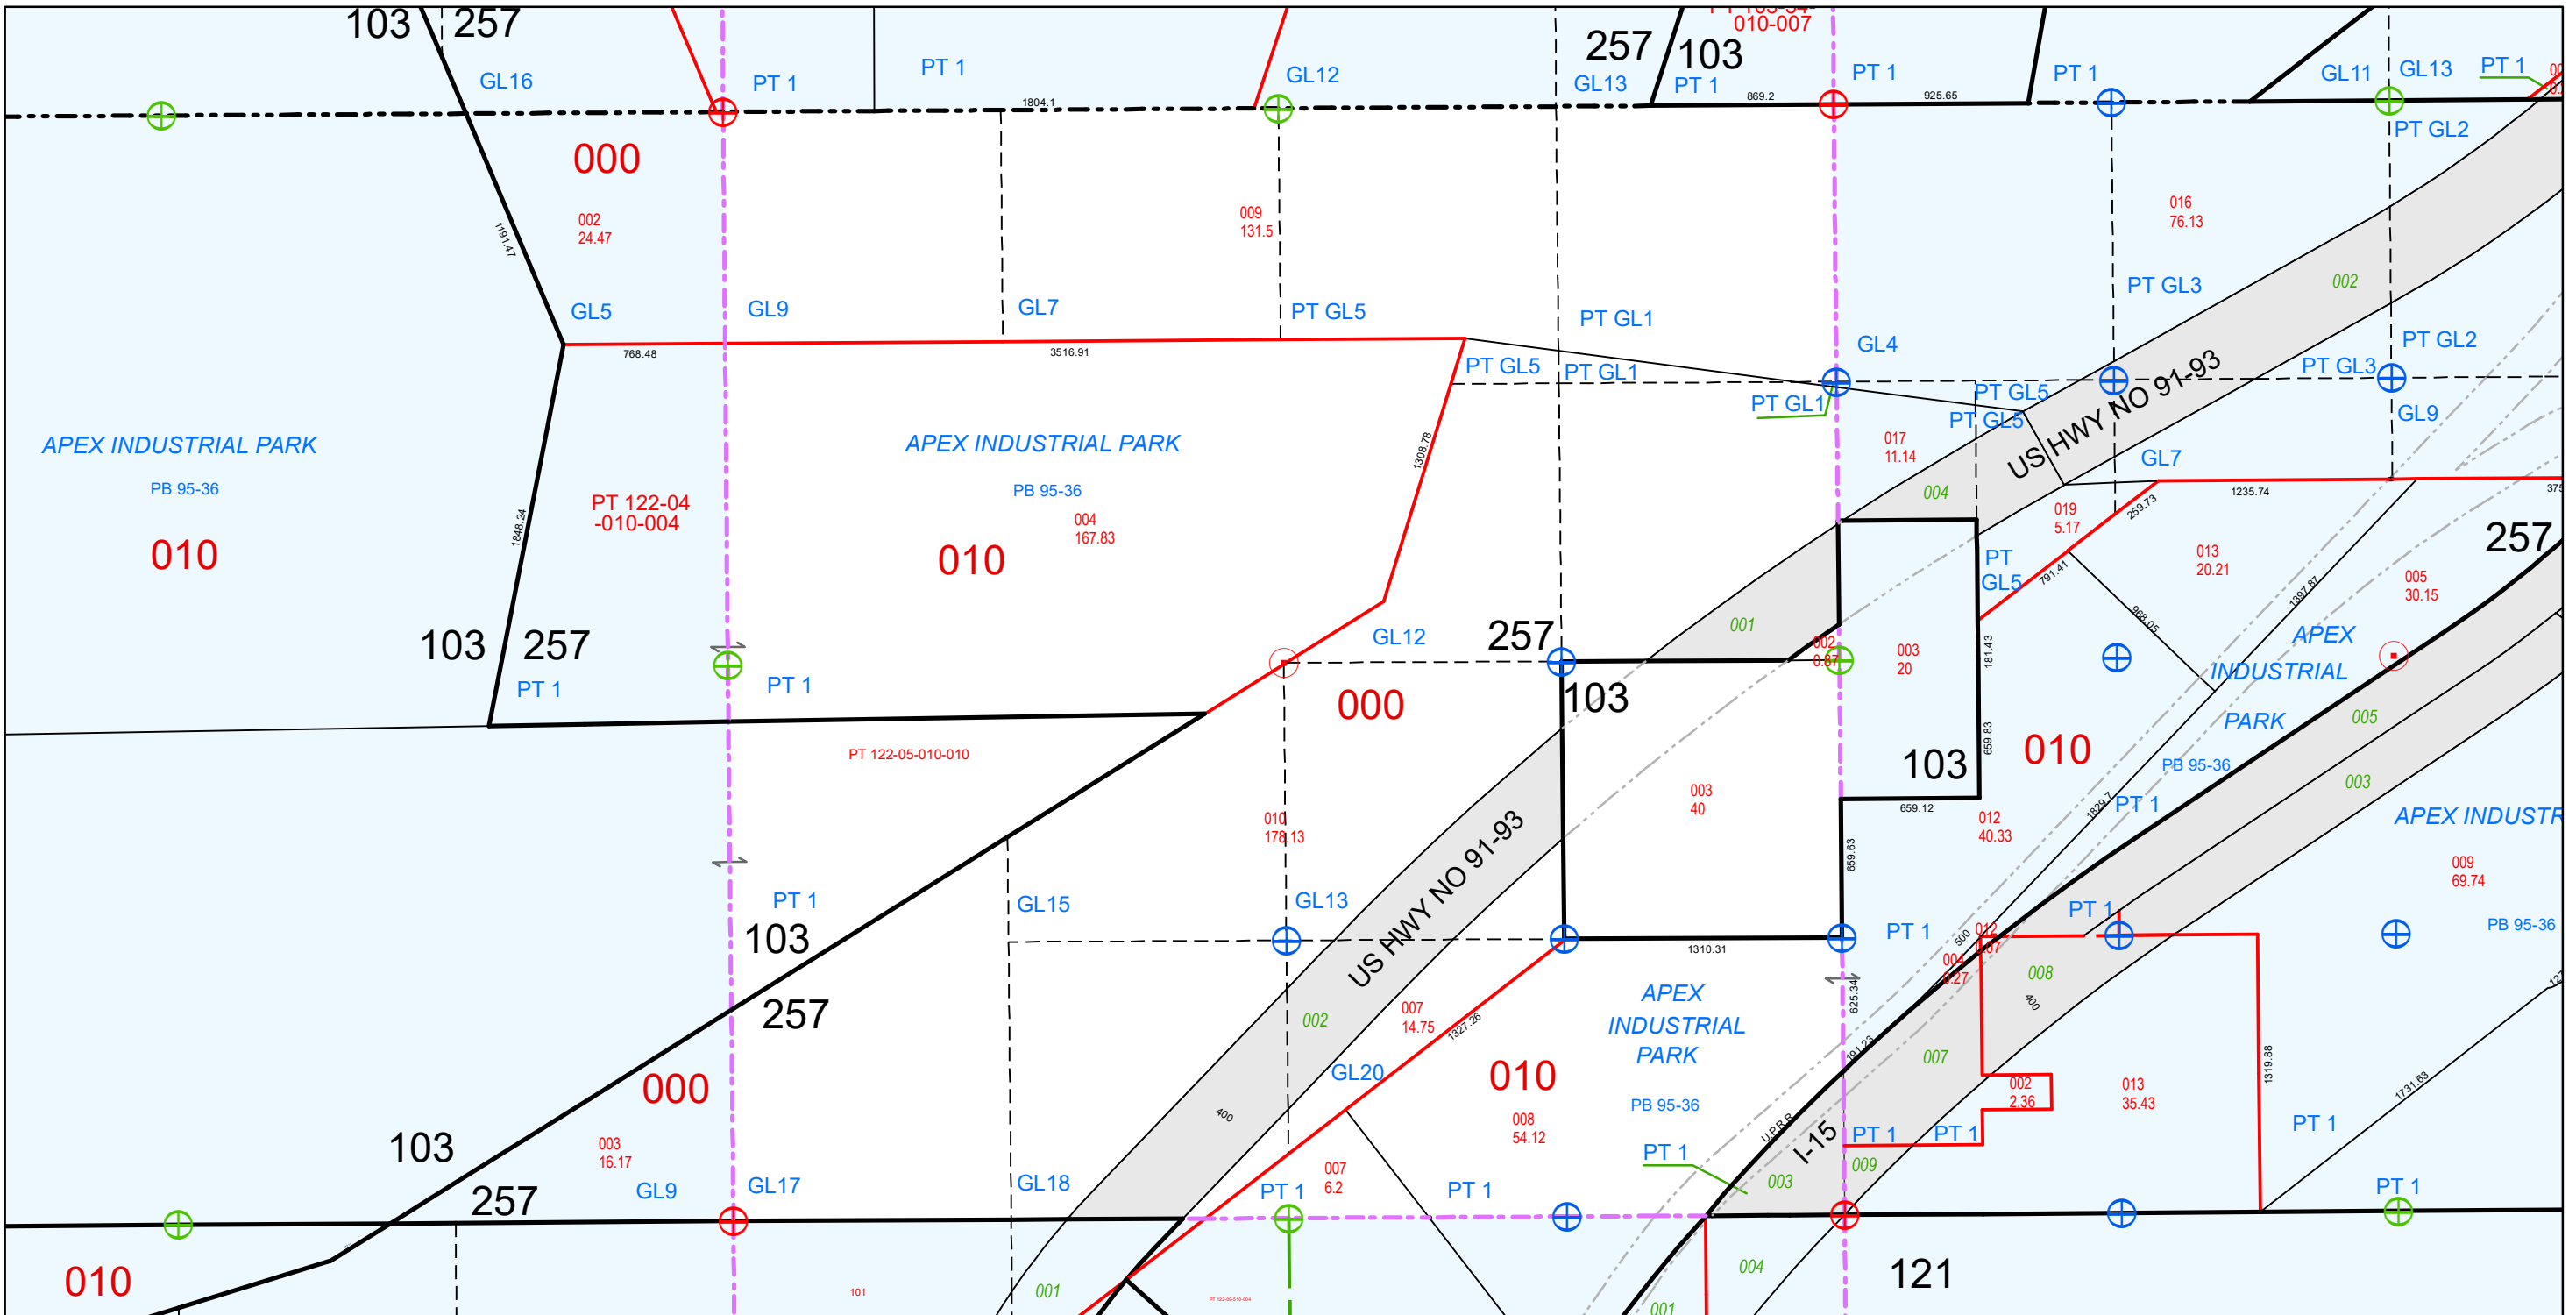
ROAD ID NUMBER  
 PARCEL NUMBER  
 ACREAGE  
 PARCEL SUB/SEQ NUMBER  
 PLAT RECORDING NUMBER  
 BLOCK NUMBER  
 LOT NUMBER  
 GOV. LOT NUMBER

085	084	083
102	103	104
123	122	121
140	141	142

6	5	4	3	2	1
7	8	9	10	11	12
18	17	16	15	14	13
19	20	21	22	23	24
30	29	28	27	26	25
31	32	33	34	35	36

8	4	8	4
5	1	5	1
6	2	6	2
7	3	7	3
8	4	8	4
5	1	5	1

Scale: 1" = 800' Rev: 9/21/2022

TAX DIST 103,257