
NOTES	This map is for assessment use only and does NOT represent a survey. No liability is assumed for the accuracy of the data deliniated herein. Information on roads and other non-assessed parcels may be obtained from the Road Document Listing in the Assessor's Office. This map is compiled from official records, including surveys and deeds, but only contains the information required for assessment. See the recorded documents for more detailed legal information. USE THIS SCALE(FEET) WHEN MAP REDUCED FROM 11X17 ORIGINAL 0 100 200 400 600 800	ASS	ASSESSOR'S PARCELS - CLARK COUNTY, NV. Briana Johnson - Assessor			T22S R58E	
		<u>ш</u> — — — — — — — — — — — — — — — — — — —		001 PARCEL NUMER 1.00 ACREAGE	1 40# 404	175176	
					195 194 201 202 Scale: 1		R

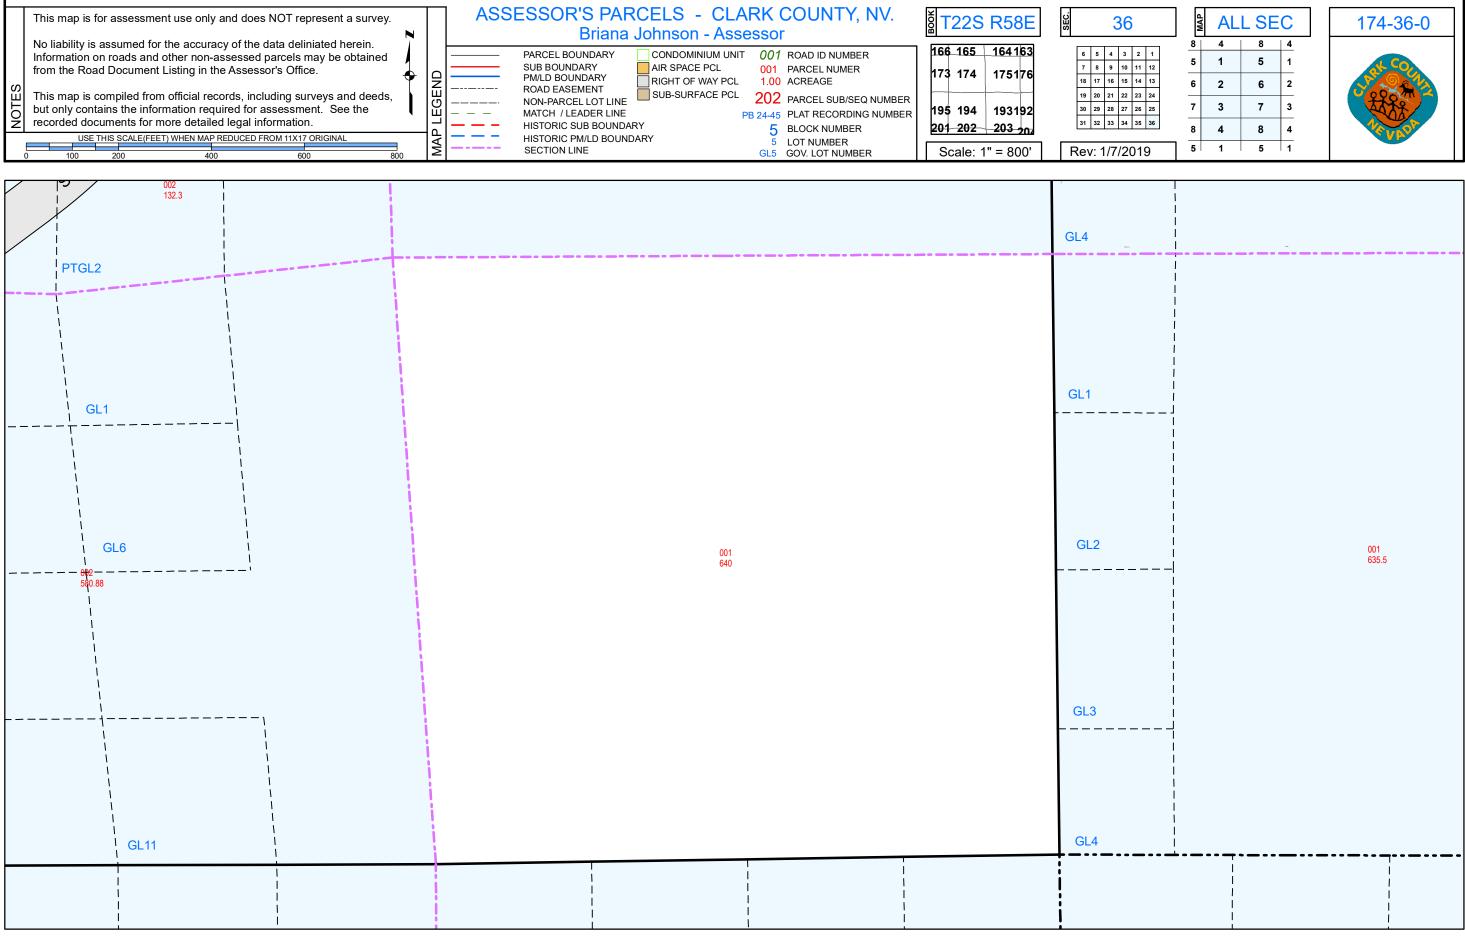

TAX DIST 103