


ASSESSOR'S PARCELS - CLARK COUNTY, NV.
 Briana Johnson - Assessor


BOOK T30S R64E **SEC.** 13 **MAP** ALL SEC **255-13-0**

6	5	4	3	2	1
7	8	9	10	11	12
18	17	16	15	14	13
19	20	21	22	23	24
30	29	28	27	26	25
31	32	33	34	35	36

8	4	8	4
5	1	5	1
6	2	6	2
7	3	7	3
8	4	8	4
5	1	5	1

Scale: 1" = 800' Rev: 1/7/2019



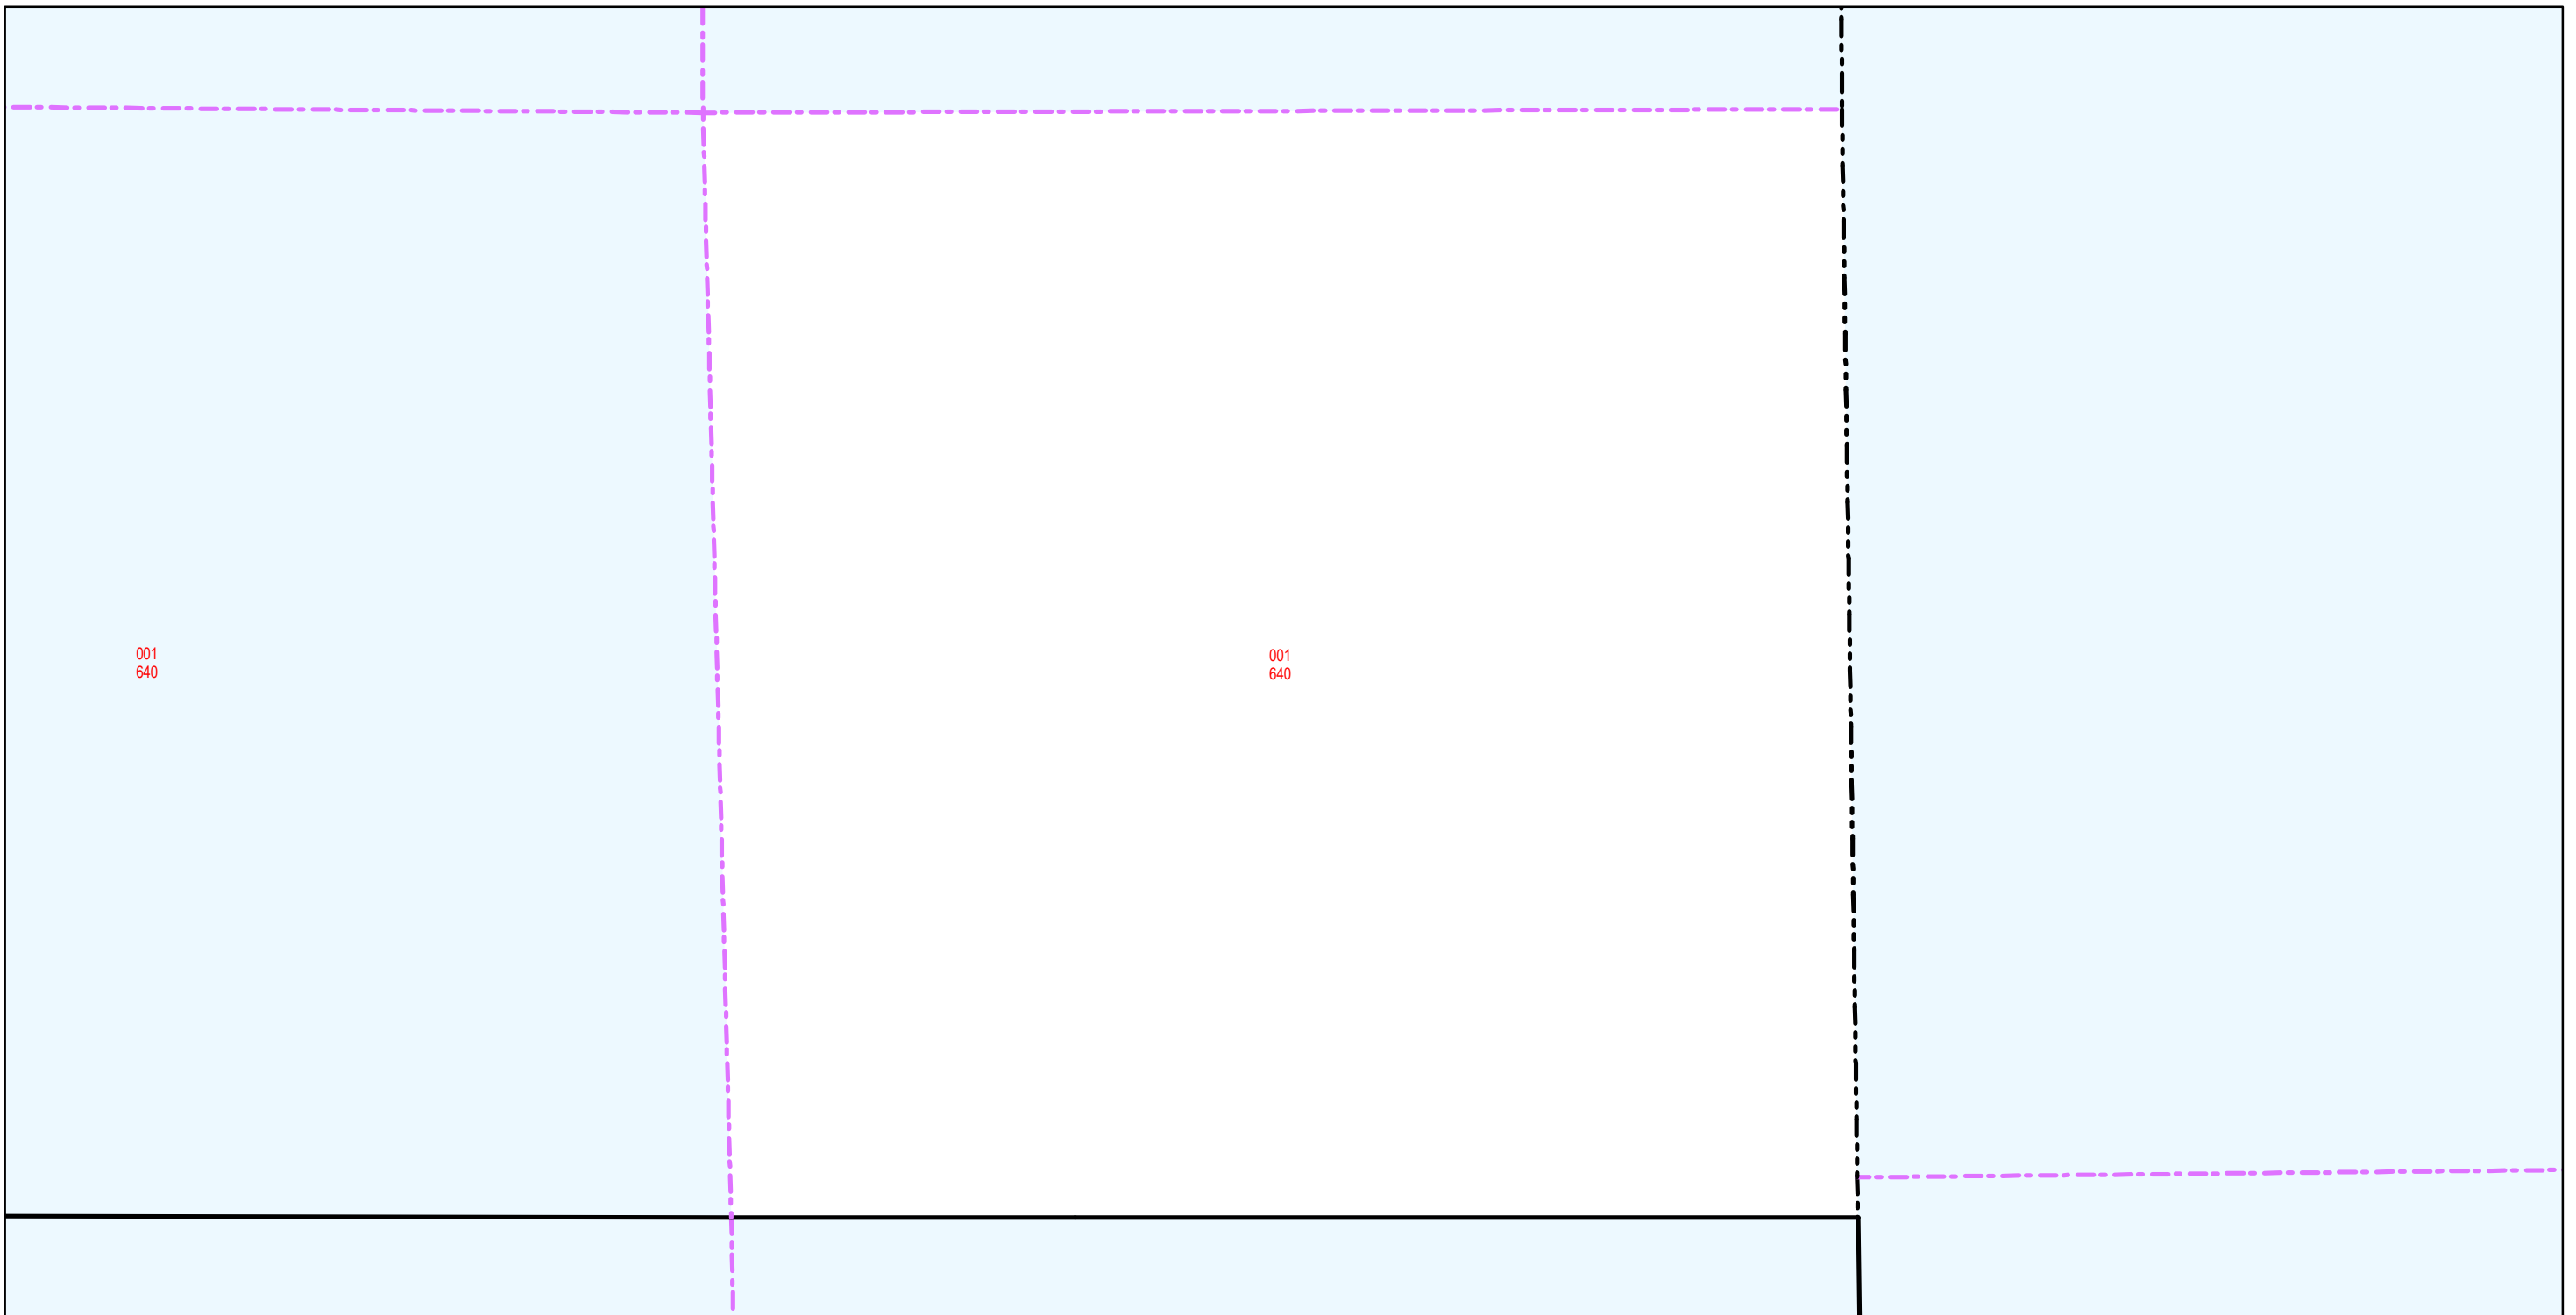


NOTES

This map is for assessment use only and does NOT represent a survey.
 No liability is assumed for the accuracy of the data delineated herein.
 Information on roads and other non-assessed parcels may be obtained from the Road Document Listing in the Assessor's Office.

This map is compiled from official records, including surveys and deeds, but only contains the information required for assessment. See the recorded documents for more detailed legal information.

USE THIS SCALE (FEET) WHEN MAP REDUCED FROM 11X17 ORIGINAL

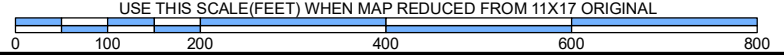

- MAP LEGEND**
- PARCEL BOUNDARY
 - SUB BOUNDARY
 - PM/LD BOUNDARY
 - ROAD EASEMENT
 - NON-PARCEL LOT LINE
 - MATCH / LEADER LINE
 - HISTORIC SUB BOUNDARY
 - HISTORIC PM/LD BOUNDARY
 - SECTION LINE
 - CONDOMINIUM UNIT
 - AIR SPACE PCL
 - RIGHT OF WAY PCL
 - SUB-SURFACE PCL
 - 001 ROAD ID NUMBER
 - 001 PARCEL NUMBER
 - 1.00 ACREAGE
 - 202 PARCEL SUB/SEQ NUMBER
 - PB 24-45 PLAT RECORDING NUMBER
 - 5 BLOCK NUMBER
 - 5 LOT NUMBER
 - GL5 GOV. LOT NUMBER